





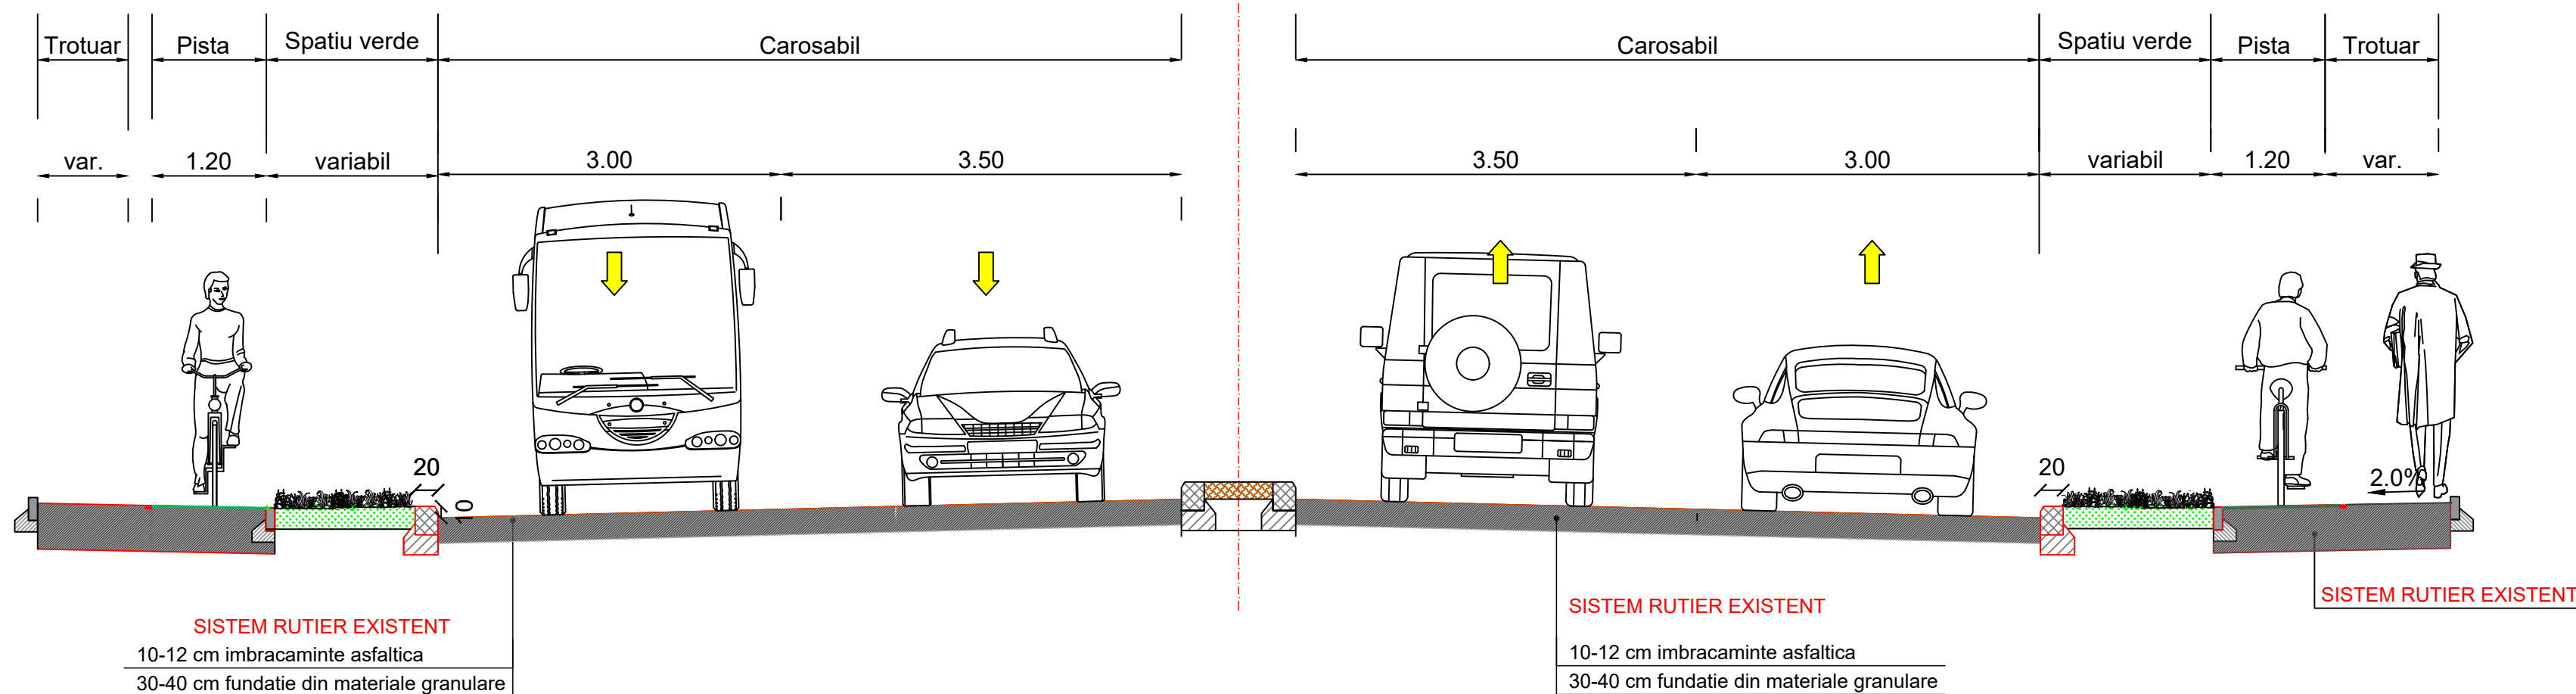

PROFIL TRANSVERSAL TIP 3-

Se aplica pe Bd. Sofia Vicoveanca km 1+280-km 1+475;

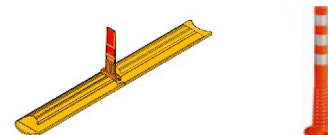

NOTA: Ca solutie alternativa de delimitare a pistelor, fata de carosabil/ trotuar, in locul bordurilor 20x25, se pot pune separataoare de sens sau ministalpi de ghidare;



 ADURO DESIGN & MANAGEMENT & CONSTRUCTION		PROIECTANT: SC ADURO IMPEX SRL Adresa: Str. Witing, nr. 4 Sector 1, Bucuresti Fax: +40 318 176 140 e-mail: office@aduro.ro		BENEFICIAR: MUNICIPIUL SUCEAVA Adresa: Suceava, județul Suceava, B-dul 1 Mai, nr. 5A		
		DENUMIRE PROIECT: "SISTEM INTEGRAT DE MANAGEMENT ȘI MODELARE URBANĂ DESTINAT FLUIDIZĂRII TRAFICULUI ȘI ÎMBUNĂTĂȚIRII CALITĂȚII VIEȚII"		Proiect nr.: 0441F_ADPRSV Faza: D.A.L.I		
Șef proiect	ing. Dragos ENACHI		Scara: 1:50	DENUMIRE PLANȘA: PROFIL TRANSVERSAL TIP		Specialitate: DRUM
Proiectat	ing. Cezar SERBAN					
Desenat	ing. Maria HUTULEAC		Data: 08.2023	Rev: 01	Planșa PTT-003	