
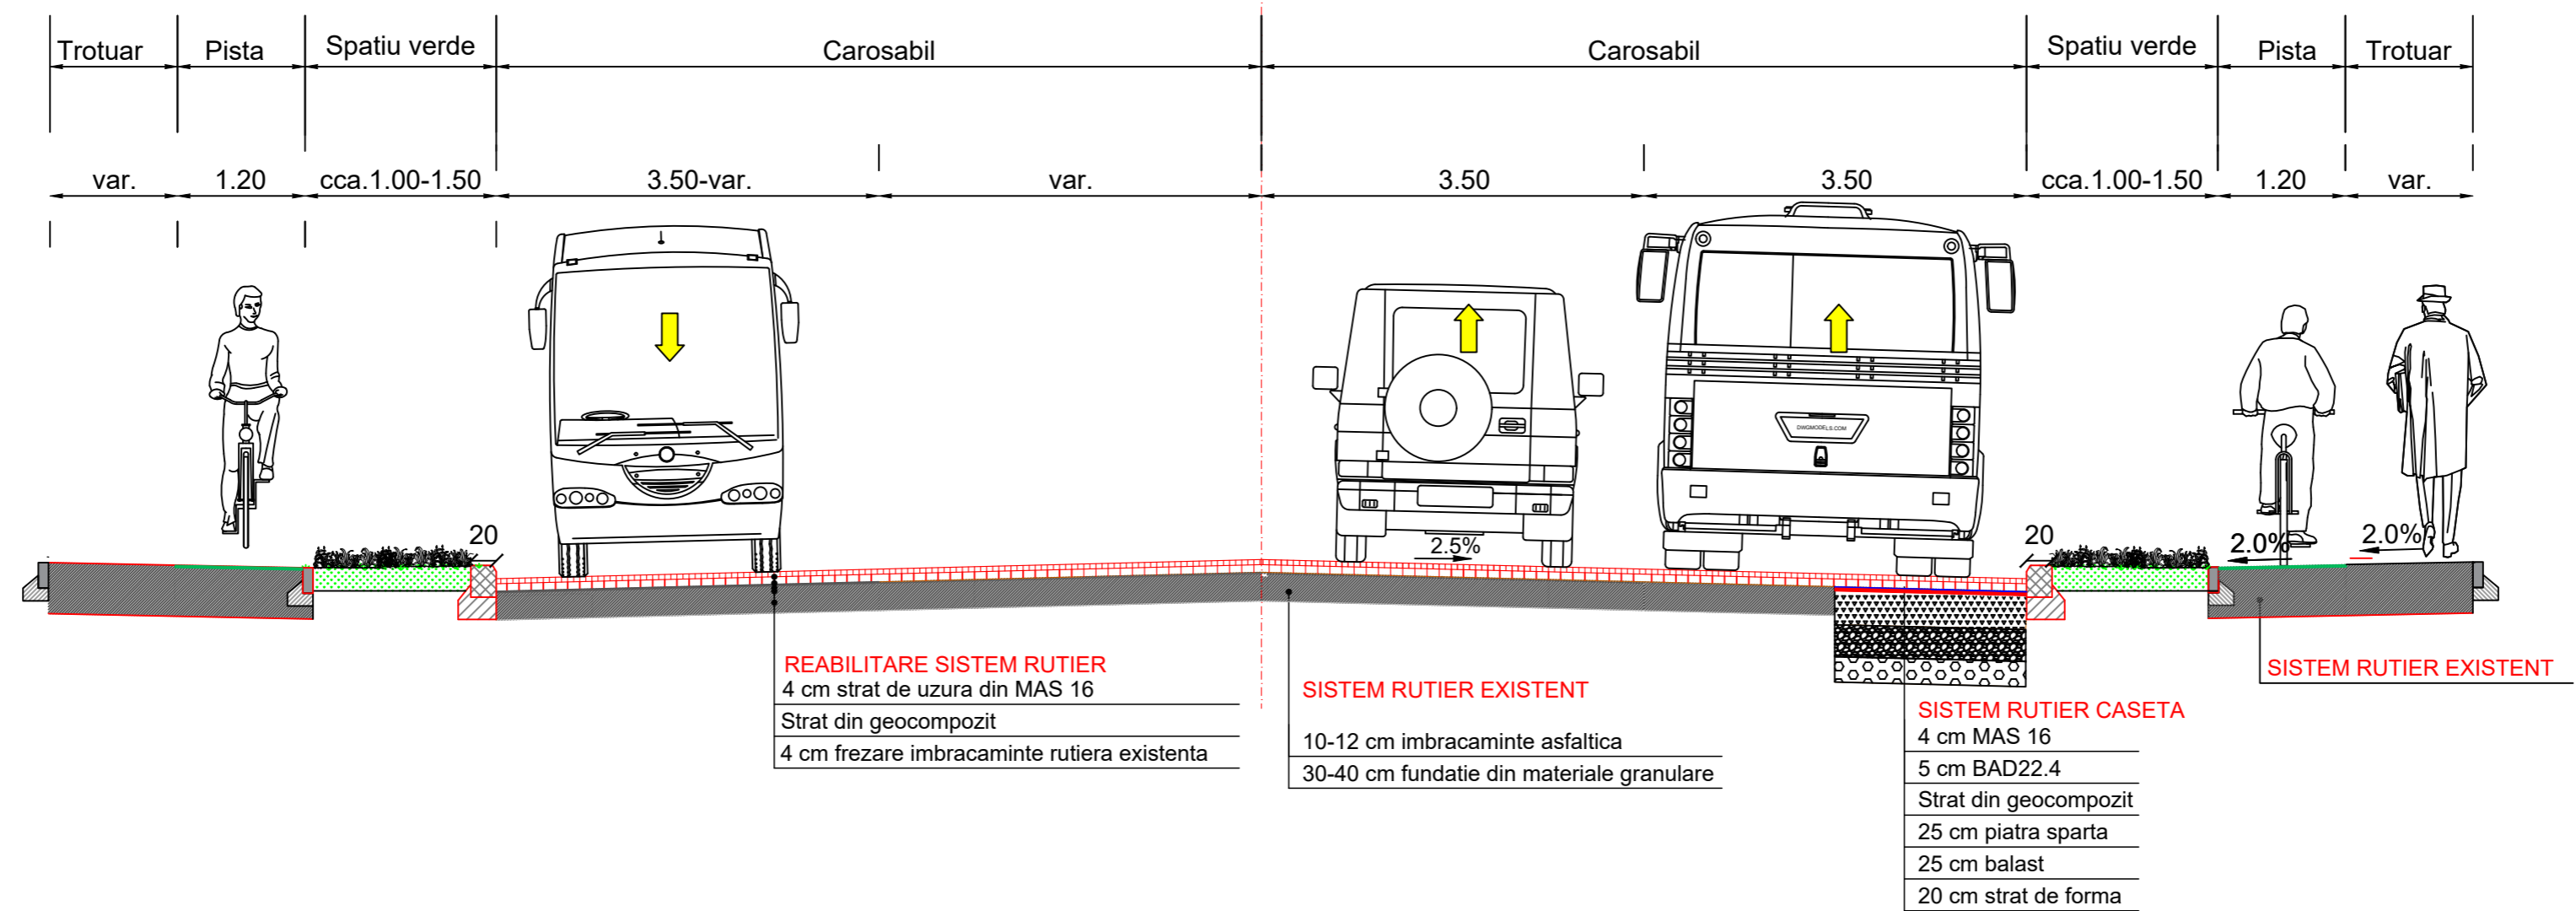



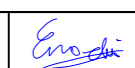


PROFIL TRANSVERSAL TIP 8-

Se aplica pe B-dul Ana Ipatescu (Tronson 2) km 4+540- km 4+660

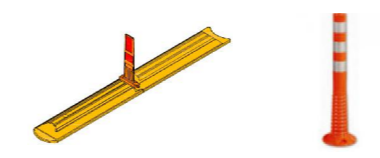

NOTA: Ca solutie alternativa de delimitare a pistelor, fata de carosabil/ trotuar, in locul bordurilor 20x25, se pot pune separatoare de sens sau ministalpi de ghidare;



 ADURO DESIGN & MANAGEMENT & CONSTRUCTION		PROIECTANT: SC ADURO IMPEX SRL Adresa: Str. Witing, nr. 4 Sector 1, Bucuresti Fax: +40 318 176 140 e-mail: office@aduro.ro		BENEFICIAR: MUNICIPIUL SUCEAVA Adresa: Suceava, județul Suceava, B-dul 1 Mai, nr. 5A	
		DENUMIRE PROIECT: "SISTEM INTEGRAT DE MANAGEMENT ȘI MODELARE URBANĂ DESTINAT FLUIDIZĂRII TRAFICULUI ȘI ÎMBUNĂTĂȚIRII CALITĂȚII VIEȚII"		Proiect nr.: 044IF_ADPRSV Faza: D.A.L.I	
Șef proiect	ing. Dragos ENACHI		Scara: 1:50	DENUMIRE PLANSA: PROFIL TRANSVERSAL TIP	
Proiectat	ing. Cezar SERBAN				
Desenat	ing. Maria HUTULEAC		Data: 08.2023	Specialitate: DRUM	Rev: 01
				Planșa PTT-008	