

CLADIRE CONTROL ACCES


PLAN PARTER

scara 1:50



Profil transversal

Clădire control acces
si Alei



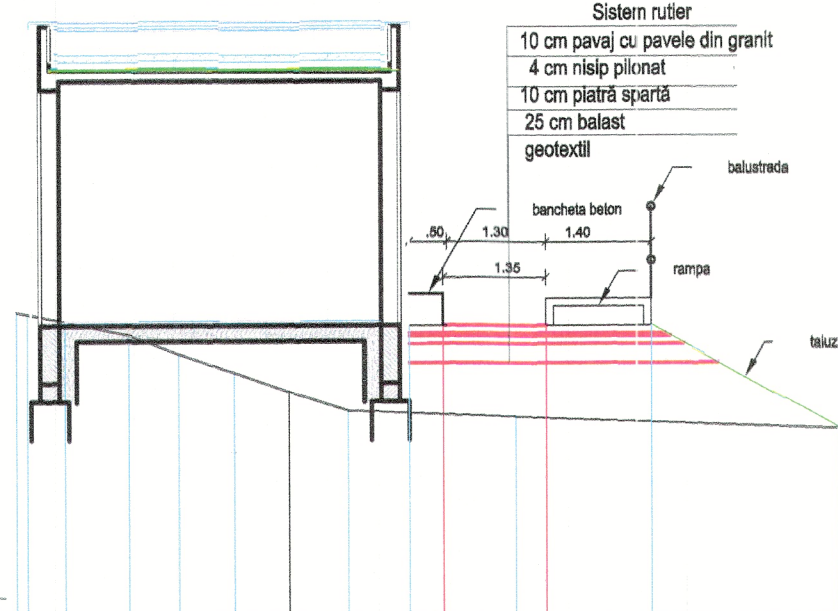


Cote teren	340.05	339.75	339.50	339.25	339.00	338.75	338.66	338.50
Distanțe teren	1.51	0.67	0.72	0.73	0.78	2.21	4.27	
Cote proiectate	340.06					339.87	339.87	339.87
Distanțe proiectate		5.19				0.45	1.35	1.40

PROFIL LONGITUDINAL

Alee Clădire control acces

scara 1:50

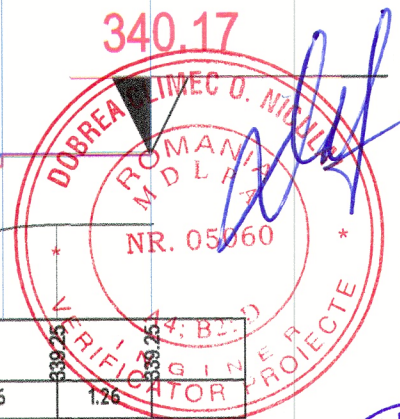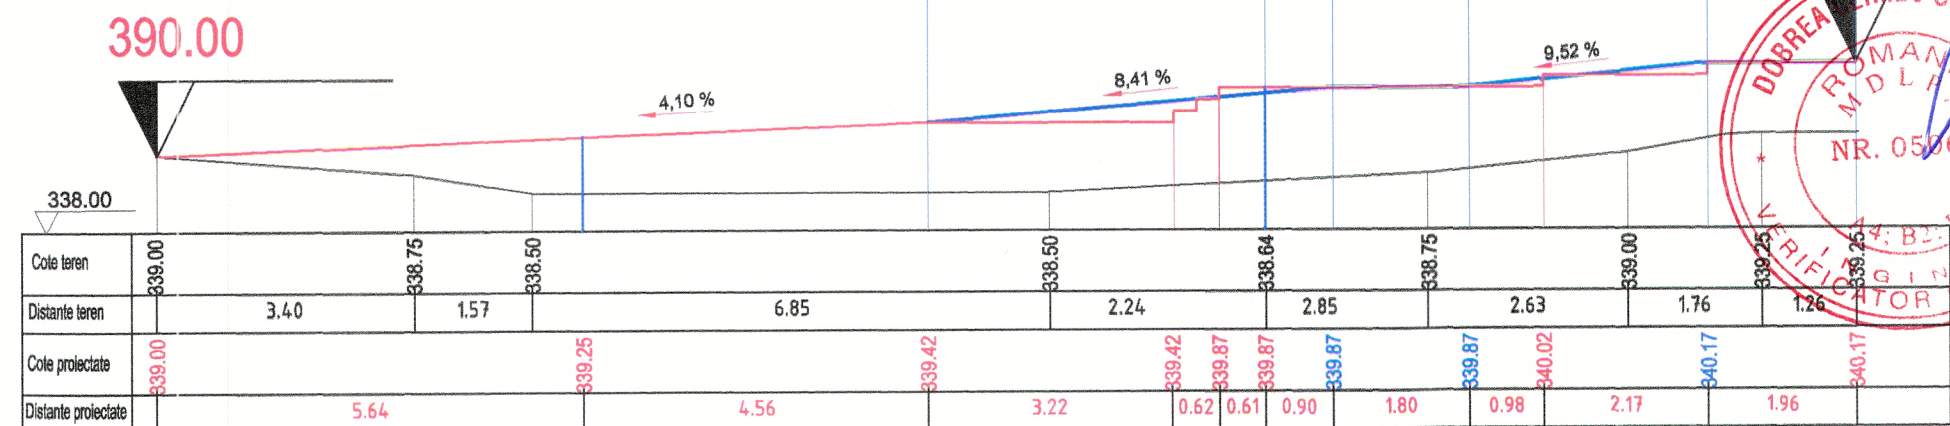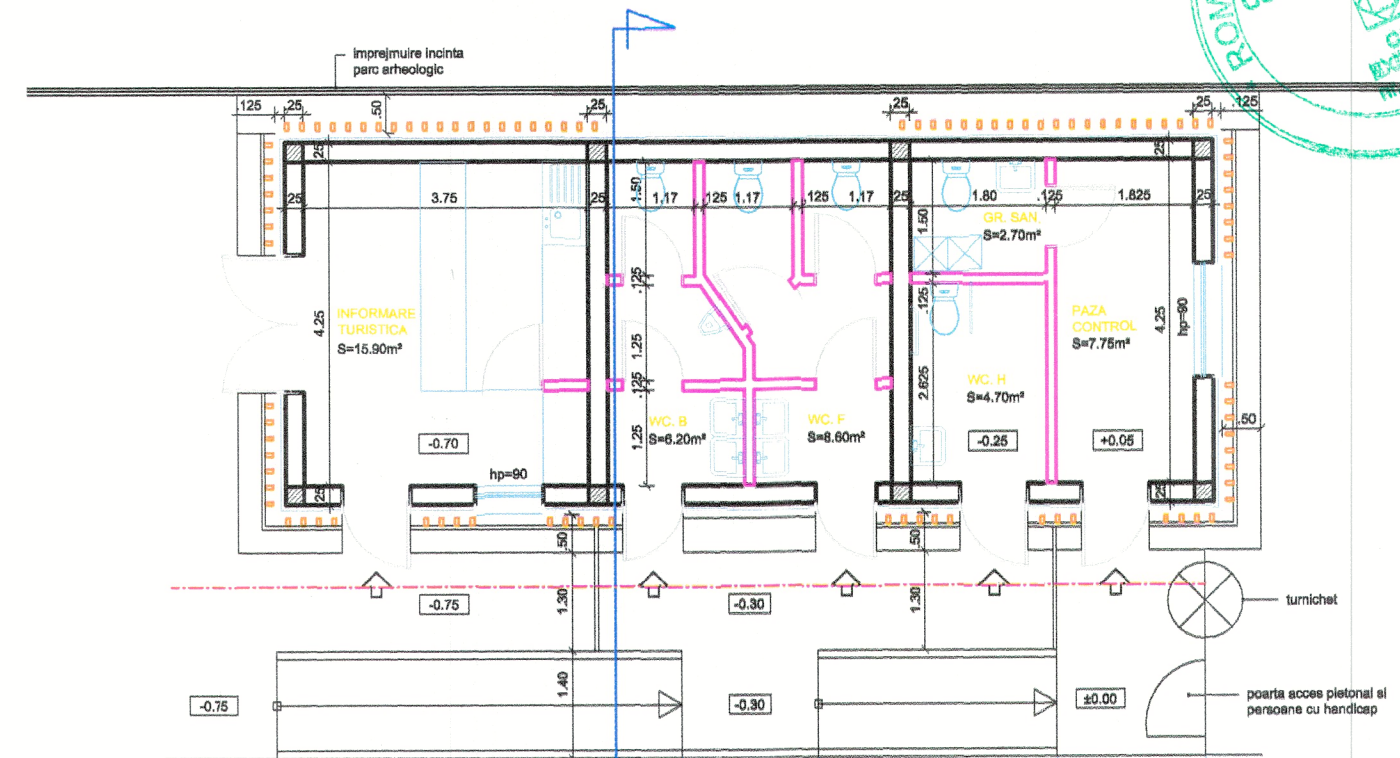

proiectat general:				beneficiar:				Proiect nr. 487/2025	
s.c. "ARHITECTURA GRAFICA DESIGN" s.r.l. Suceava nr. inreg. reg. com. J33/1070/1994 c.f. R5910783				MUNICIPIUL SUCEAVA				Contract nr. 28797/2025	
	nume	semnatura	scara	titlul proiectului: REABILITARE CURTEA DOMNEASCA DIN MUNICIPIUL SUCEAVA				Faza: PTE	
sef proiect	arh. C-tin Gorcea		1:100						
proiectat	ing. Iustin Ursachi		data	titlul plansei: PROFIL LONGITUDINAL ALEE LA CLADIREA DE ACCES				Plansa nr. D12	
desenat	ing. Iustin Ursachi		2026						