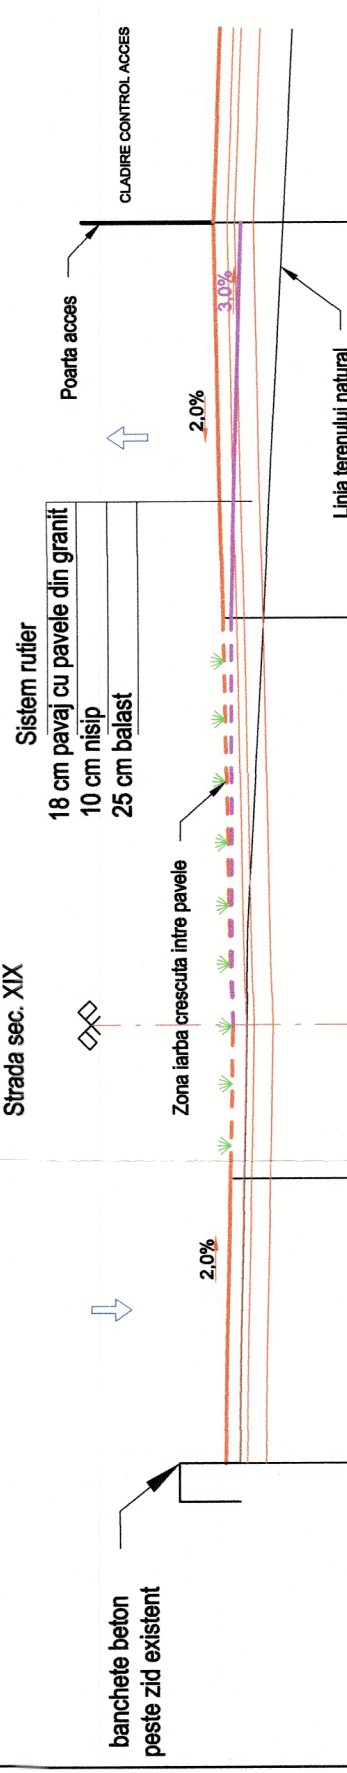


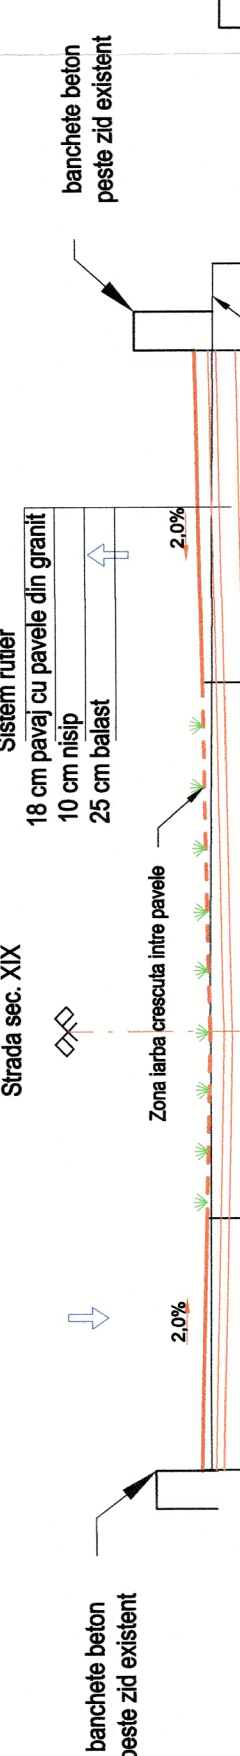
Profil transversal P1

Strada sec. XIX

[illegible]

Profil transversal P2

trada sec. XIX

[illegible]

Profil transversal P3

Strada sec. XIX



30.00	baroni	337,80	6,30	337,75	8,05	337,87	2,80	337,91
	prodotto	337,88	6,30	337,75		337,88		337,91
	da prodotto							14,3

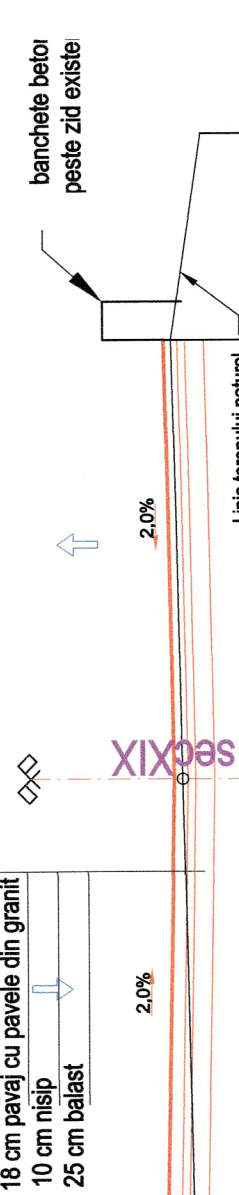
Profil transversal P4

Strada sec. XIX

[illegible]

Profil transversal P5

Strada sec. XIX

[illegible]

Beneficiar:	MUNICIPIUL SUCEAVA	Proiect nr.	487/2025
Obiect general:	"ARHITECTURA GRAFICA DESIGN" s.r.l. Suceava inreg. reg. com. J33/1070/1994 c.f. RO5910783	Contract nr.	28/97/2025
Intitlu proiectului:	REABILITARE CURTEA DOMNEASCA SUCEAVA	Faza:	S.F.
Titlul planșei:	PROFILE transversale STRADA SEC XIX	Panșa nr.	D03