


PLAN DE SITUATIE EXISTENTA
scara 1:500

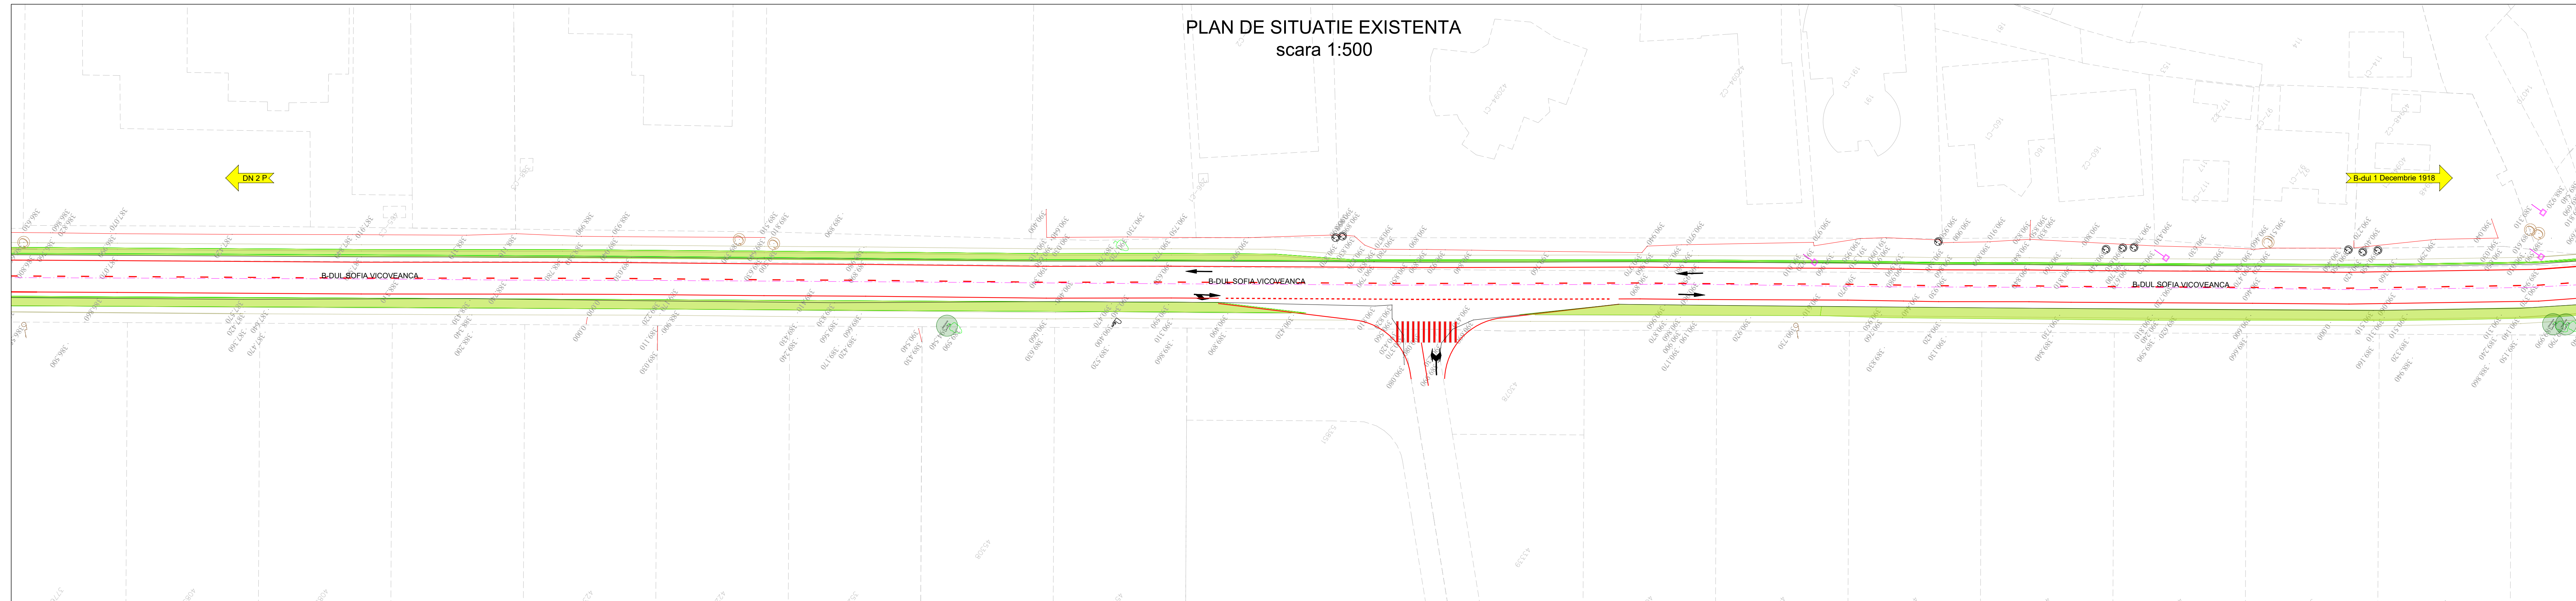

LEGENDA

- Marcaje carosabil
- Trotuar existent
- Bordura B20x25
- Bordura B10x15
- Arbore existent
- Spatiu verde existent

| | | | | | |
|---|---------------------------------|--|-------------------------------------|---|------------|
| ADURO DESIGN & MANAGEMENT & CONSTRUCTION | | PROIECTANT: SC ADURO IMPEX SRL Adresa: Str. Witing, nr. 4 Sector 1, Bucuresti Fax: +40 318 176 140 e-mail: office@aduro.ro | | BENEFICIAR: MUNICIPIUL SUCEAVA Adresa: Suceava, judetul Suceava, B-dul 1 Mai, nr. 5A | |
| | | Denumire proiect: "SISTEM INTEGRAT DE MANAGEMENT SI MODELARE URBANA DESTINAT FLUIDIZARII TRAFICULUI SI IMBUNATATIRII CALITATI VIETII" | | Proiect nr.: 0441F_ADPRS Faza: D.A.L.I. | |
| Șef proiect ing. Dragos ENACHI | Proiectat peis. Adina VAIDES | Desenat peis. Adina VAIDES | Scara: 1:500 Data: 04.2023 | Denumire planșa: PLAN DE SITUATIE EXISTENTA ALINIAMENTE STRADALE BULEVARDUL SOFIA VICOVEANCA | |
| | | | | Specialitate: PEISAGISTICA | Rev: 00 |