

 
 

 
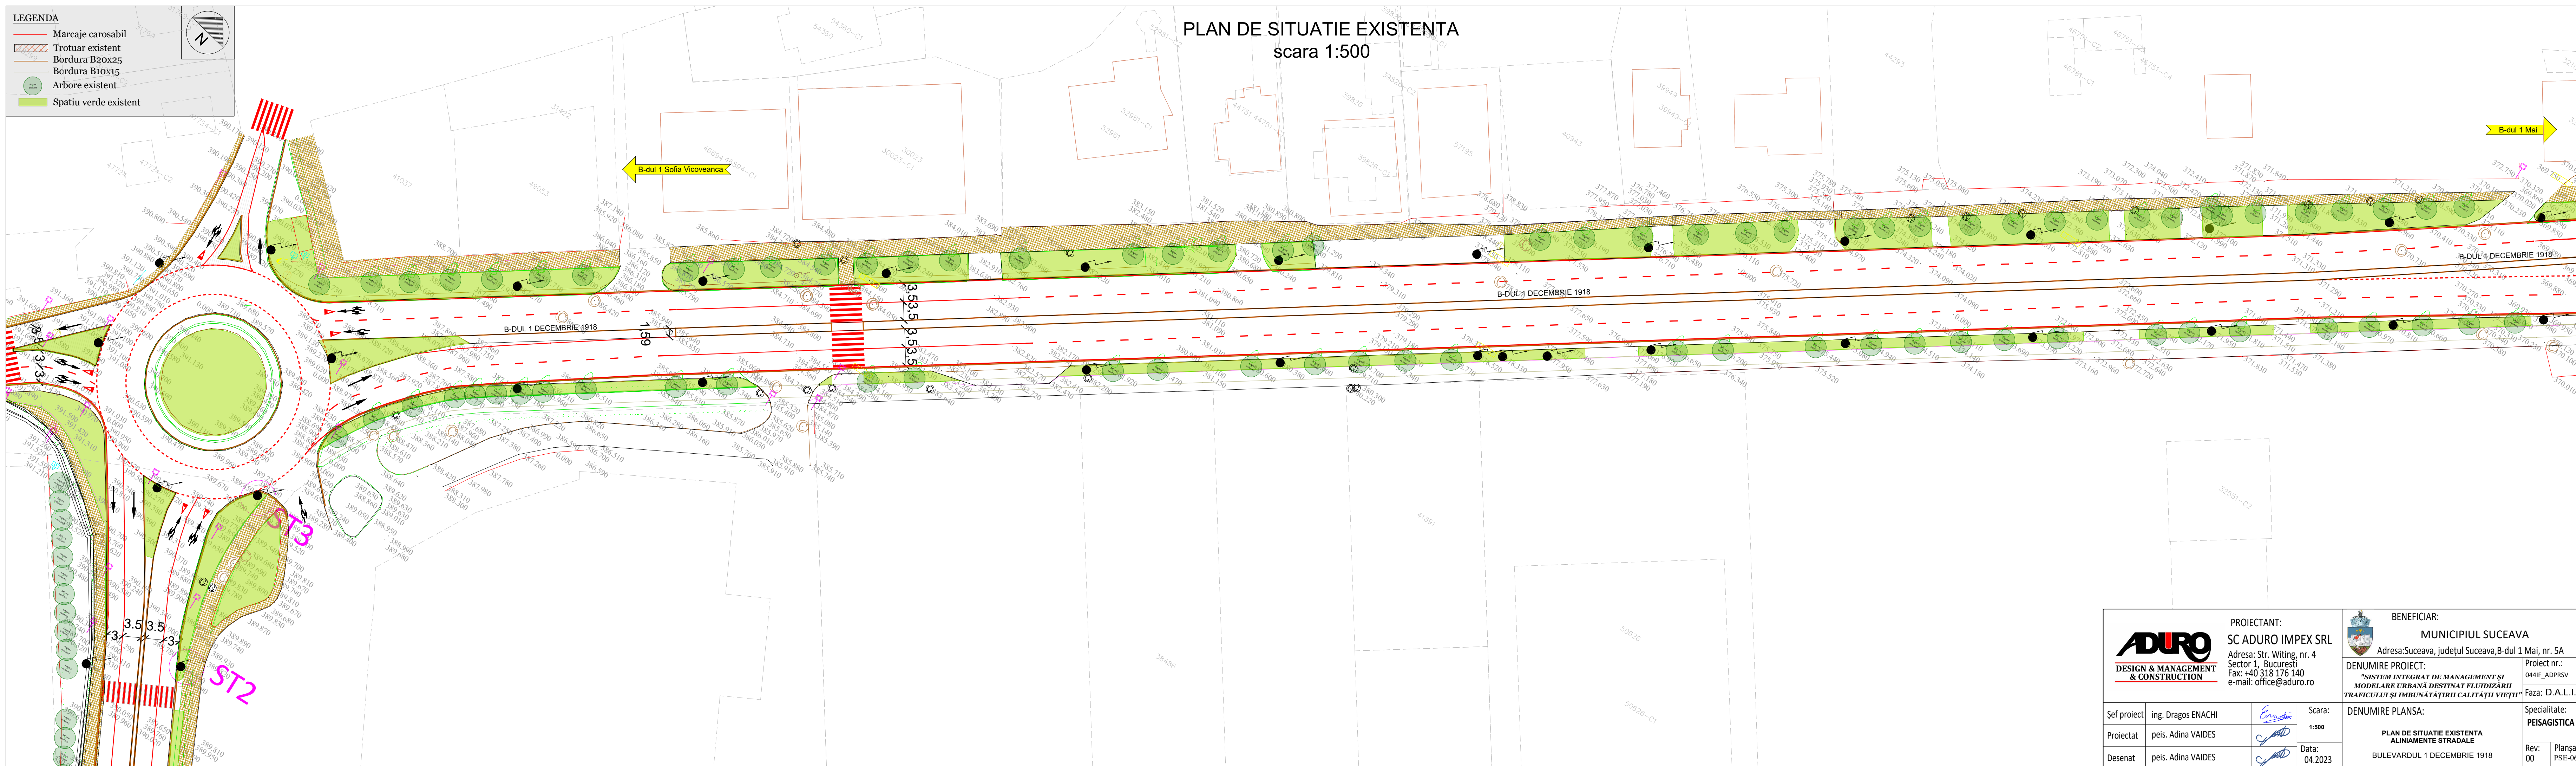



LEGENDA

-  Marcaje carosabil
-  Trotuar existent
-  Bordura B20x25
-  Bordura B10x15
-  Arbore existent
-  Spatiu verde existent

PLAN DE SITUATIE EXISTENTA
scara 1:500



 ADURO DESIGN & MANAGEMENT & CONSTRUCTION		PROIECTANT: SC ADURO IMPEX SRL Adresa: Str. Witing, nr. 4 Sector 1, Bucuresti Fax: +40 318 176 140 e-mail: office@aduro.ro		BENEFICIAR: MUNICIPIUL SUCEAVA Adresa: Suceava, judetul Suceava, B-dul 1 Mai, nr. 5A	
		Denumire proiect: "SISTEM INTEGRAT DE MANAGEMENT SI MODELARE URBANA DESTINAT FLUIDIZARII TRAFICULUI SI IMBUNATĂȚIRII CALITĂȚII VIETII"		Proiect nr.: 044IF_ADPRSV Faza: D.A.L.I.	
Șef proiect: ing. Dragos ENACHI		Scara: 1:500		Denumire planșa: PLAN DE SITUATIE EXISTENTA ALINIAMENTE STRADALE BULEVARDUL 1 DECEMBRIE 1918	
Proiectat: peis. Adina VAIDES		Data: 04.2023		Specialitate: PEISAGISTICA	
Desenat: peis. Adina VAIDES				Rev: 00 Planșa PSE-06	