


LEGENDA

	Marcaje carosabil
	Trotuar existent
	Bordura B20x25
	Bordura B10x15
	Arbore existent
	Spatiu verde existent

PLAN DE SITUATIE EXISTENTA
scara 1:500

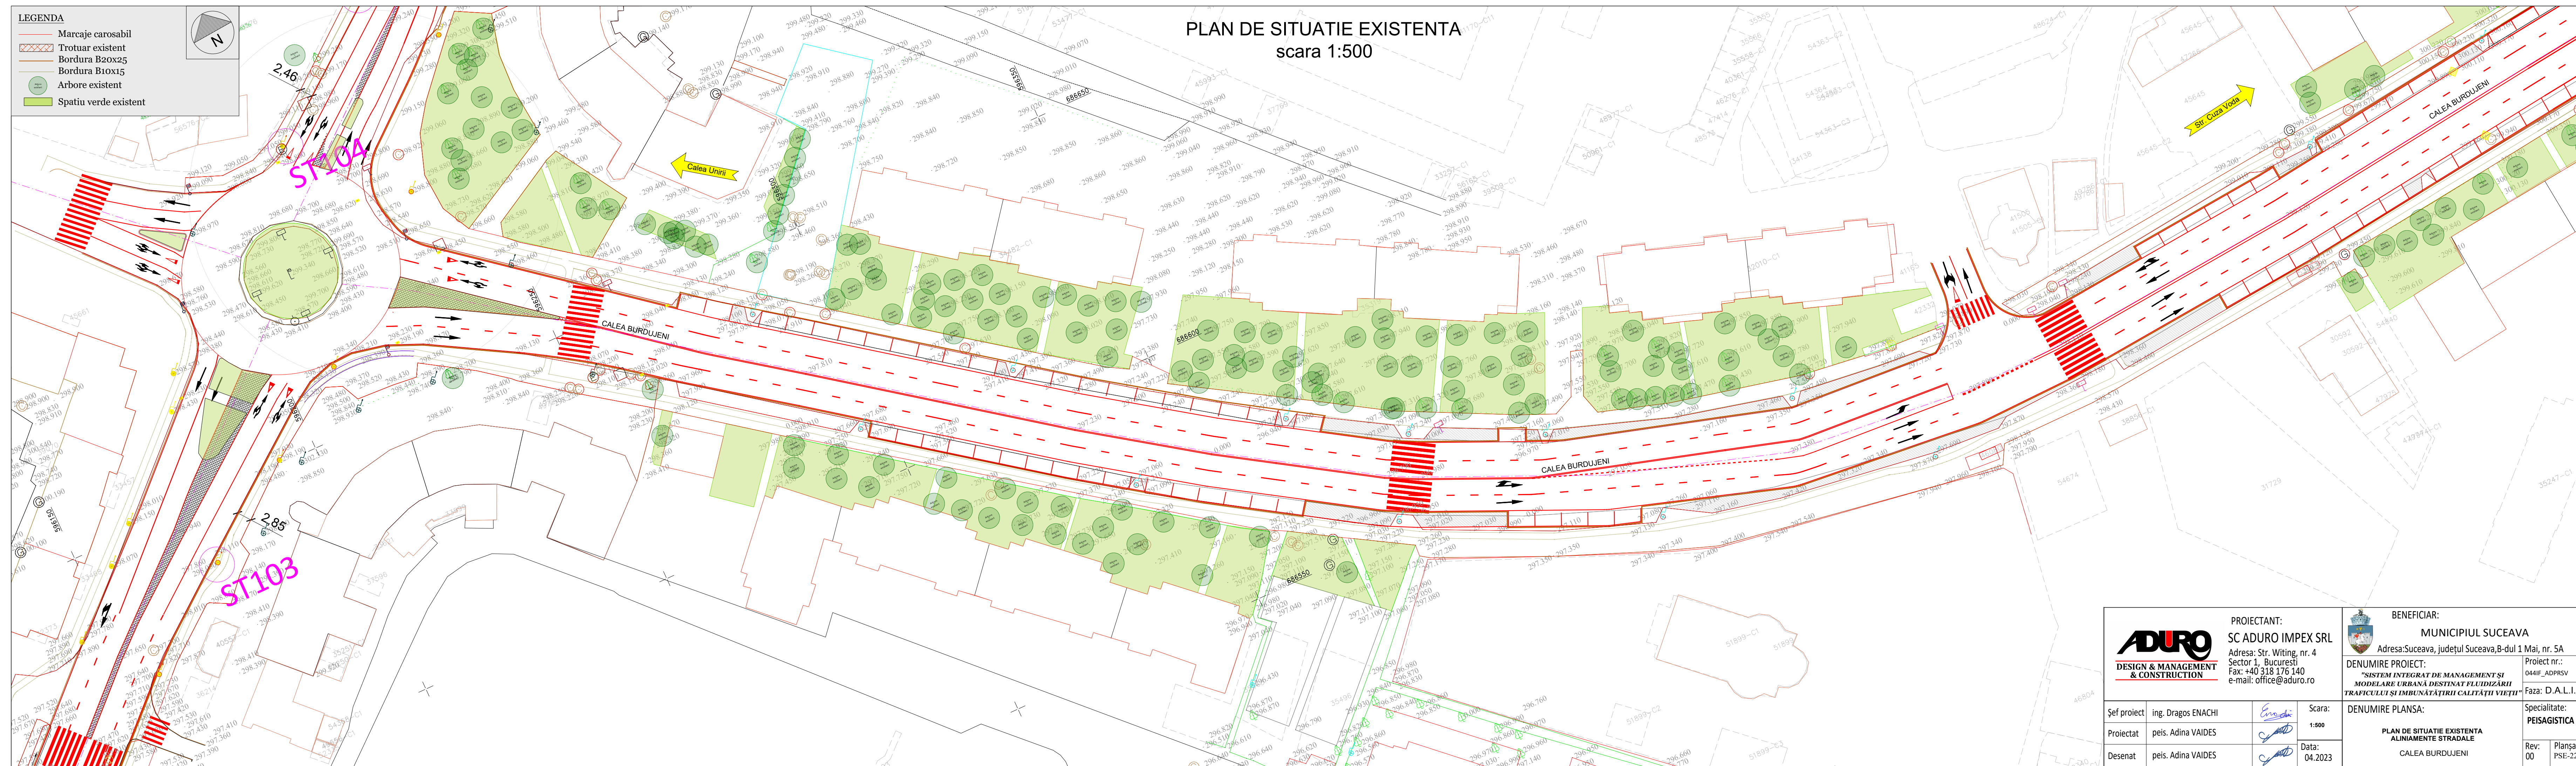

 ADURO DESIGN & MANAGEMENT & CONSTRUCTION	PROIECTANT: SC ADURO IMPEX SRL Adresa: Str. Witing, nr. 4 Sector 1, Bucuresti Fax: +40 318 176 140 e-mail: office@aduro.ro	BENEFICIAR: MUNICIPIUL SUCEAVA Adresa: Suceava, judetul Suceava, B-dul 1 Mai, nr. 5A	Proiect nr.: 0441F_ADPRSV Faza: D.A.L.I.
	Șef proiect ing. Dragos ENACHI Proiectat peis. Adina VAIDES Desenat peis. Adina VAIDES	Scara: 1:500 Data: 04.2023	DENUMIRE PLANSA: PLAN DE SITUATIE EXISTENTA ALINIAMENTE STRADALE CALEA BURDUJENI