


PLAN DE SITUATIE EXISTENTA
scara 1:500

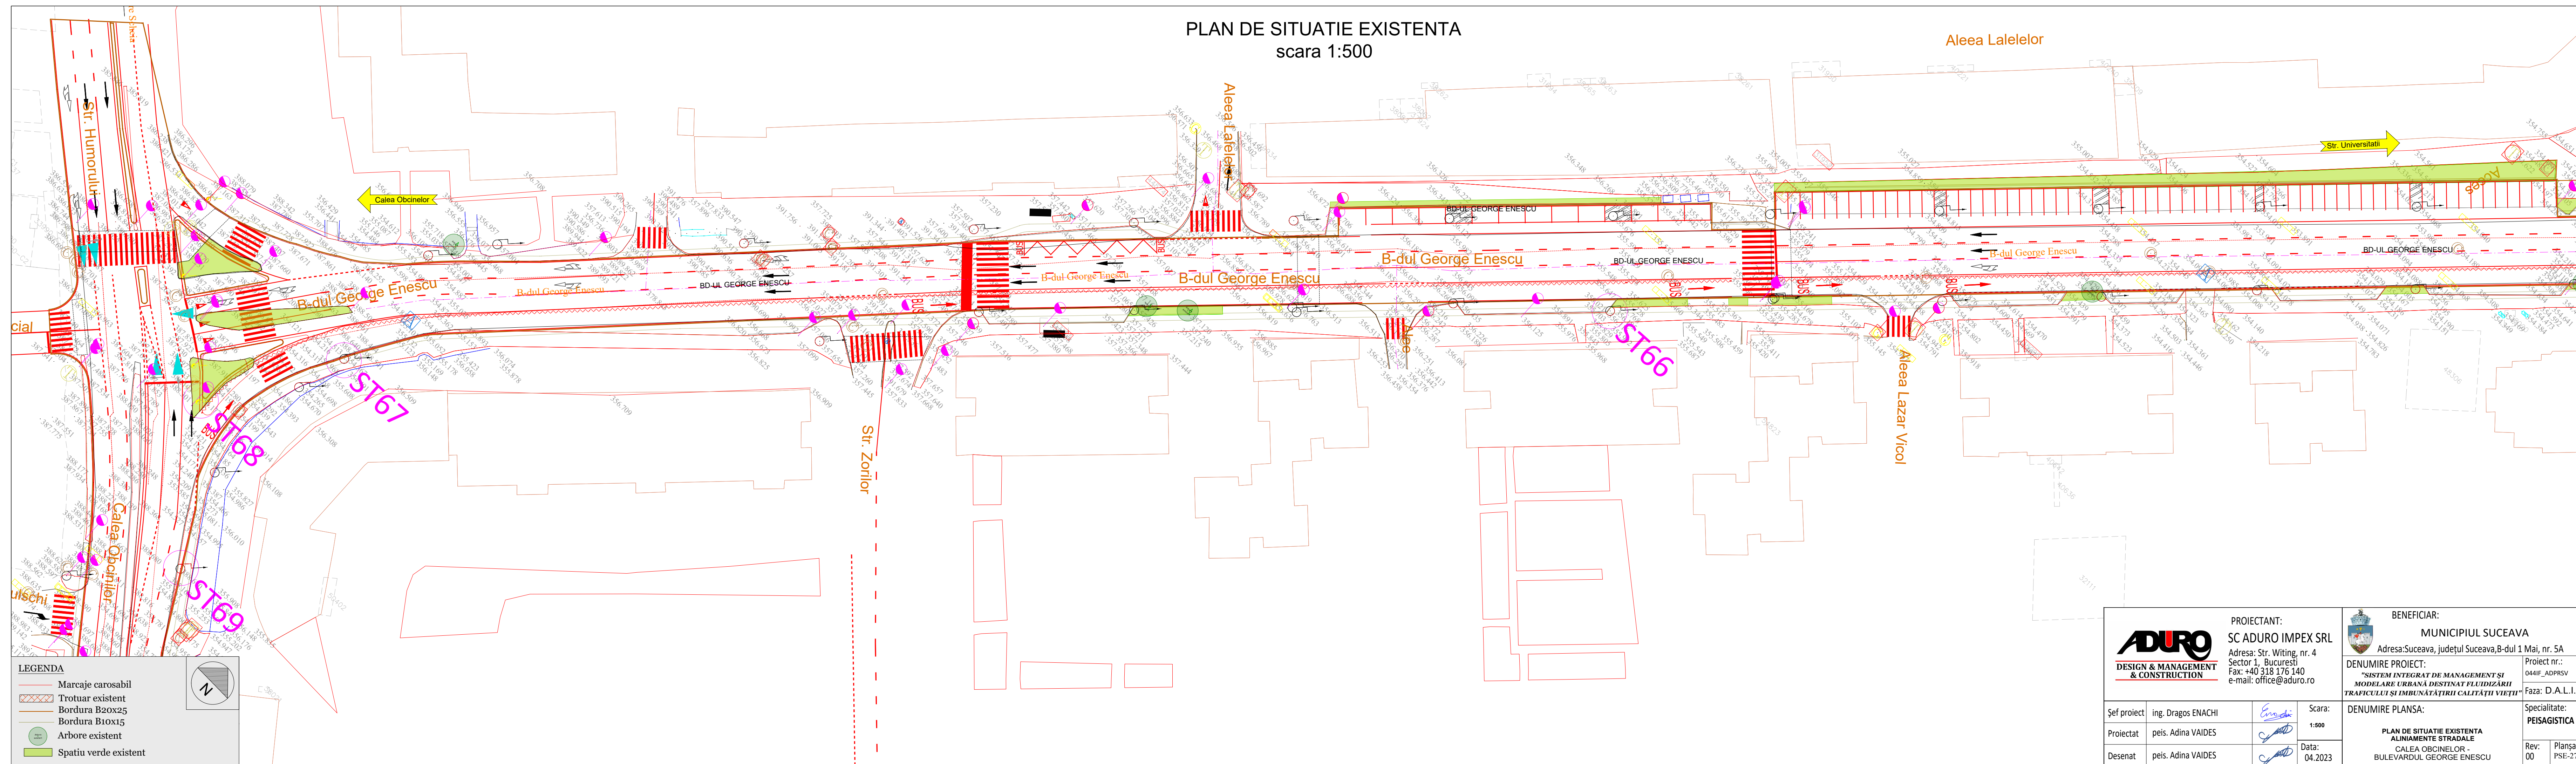

LEGENDA

- Marcaje carosabil
- Trotuar existent
- Bordura B20x25
- Bordura B10x15
- Arbore existent
- Spatiu verde existent

<p>ADURO DESIGN & MANAGEMENT & CONSTRUCTION</p>		<p>PROIECTANT: SC ADURO IMPEX SRL Adresa: Str. Witing, nr. 4 Sector 1, Bucuresti Fax: +40 318 176 140 e-mail: office@aduro.ro</p>		<p>BENEFICIAR: MUNICIPIUL SUCEAVA Adresa: Suceava, judetul Suceava, B-dul 1 Mai, nr. 5A</p>	
<p>Şef proiect ing. Dragos ENACHI</p>		<p>Scara: 1:500</p>		<p>Proiectat peis. Adina VAIDES</p>	
<p>Desenat peis. Adina VAIDES</p>		<p>Data: 04.2023</p>		<p>DENUMIRE PLANSA: PLAN DE SITUATIE EXISTENTA ALINIAMENTE STRADALE CALEA OBCINELOR - BULEVARDUL GEORGE ENESCU</p>	
				<p>Proiect nr.: 0441F_ADPRSV Faza: D.A.L.I. Specialitate: PEISAGISTICA</p>	
				<p>Rev: 00 Planşa PSE-27</p>	