


PLAN DE SITUATIE EXISTENTA  
scara 1:500

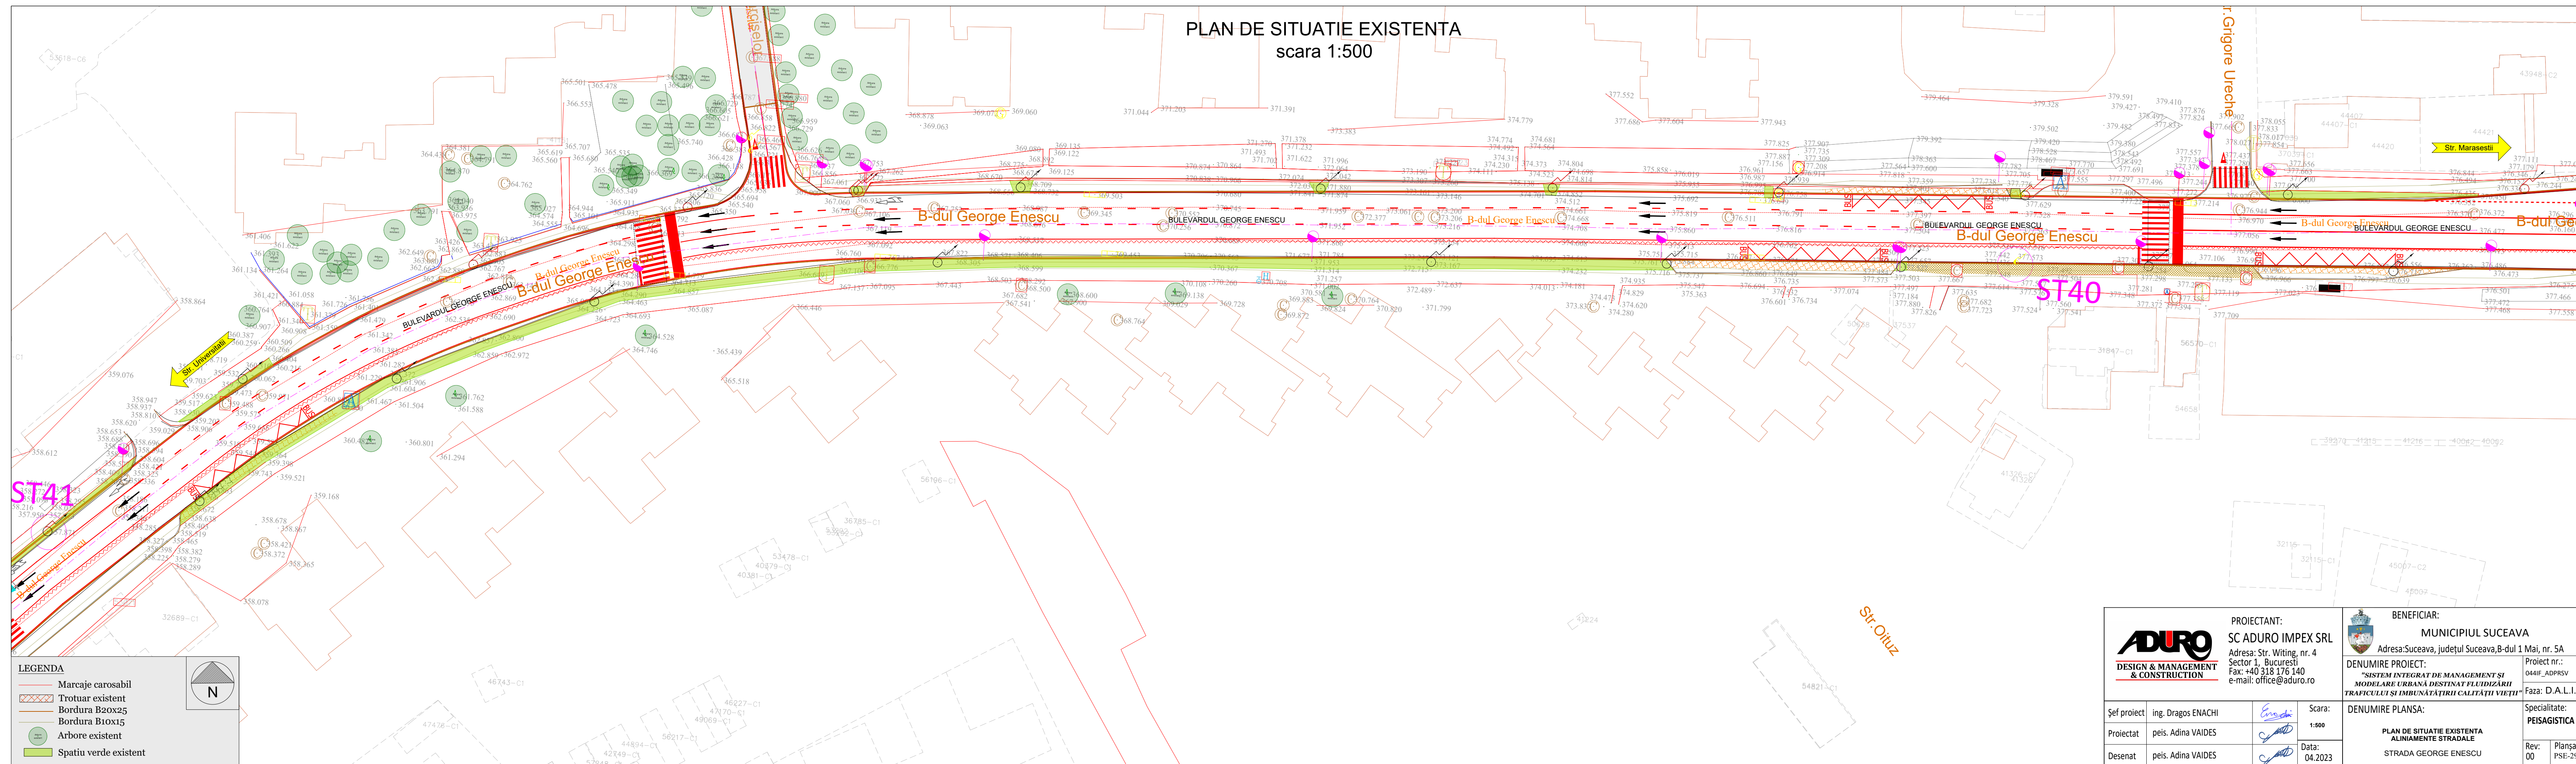

**LEGENDA**

- Marcaje carosabil
- Trotuar existent
- Bordura B20x25
- Bordura B10x15
- Arbore existent
- Spatiu verde existent

<p><b>PROIECTANT:</b> SC ADURO IMPEX SRL Adresa: Str. Witing, nr. 4 Sector 1, Bucuresti Fax: +40 318 176 140 e-mail: office@aduro.ro</p>		<p><b>BENEFICIAR:</b> MUNICIPIUL SUCEAVA Adresa: Suceava, judetul Suceava, B-dul 1 Mai, nr. 5A</p>	
<p>Şef proiect: ing. Dragos ENACHI</p>		<p>Scara: 1:500</p>	
<p>Proiectat: peis. Adina VAIDES</p>		<p>Data: 04.2023</p>	
<p>Desenat: peis. Adina VAIDES</p>		<p><b>DENUMIRE PLANSĂ:</b> PLAN DE SITUATIE EXISTENTA ALINIAMENTE STRADALE STRADA GEORGE ENESCU</p>	
<p>Proiect nr.: 044IF_ADPDRSV</p>		<p>Specialitate: PEISAGISTICA</p>	
<p>Faza: D.A.L.I.</p>		<p>Rev: 00    Planşa PSE-29</p>	