


PLAN DE SITUATIE EXISTENTA
scara 1:500

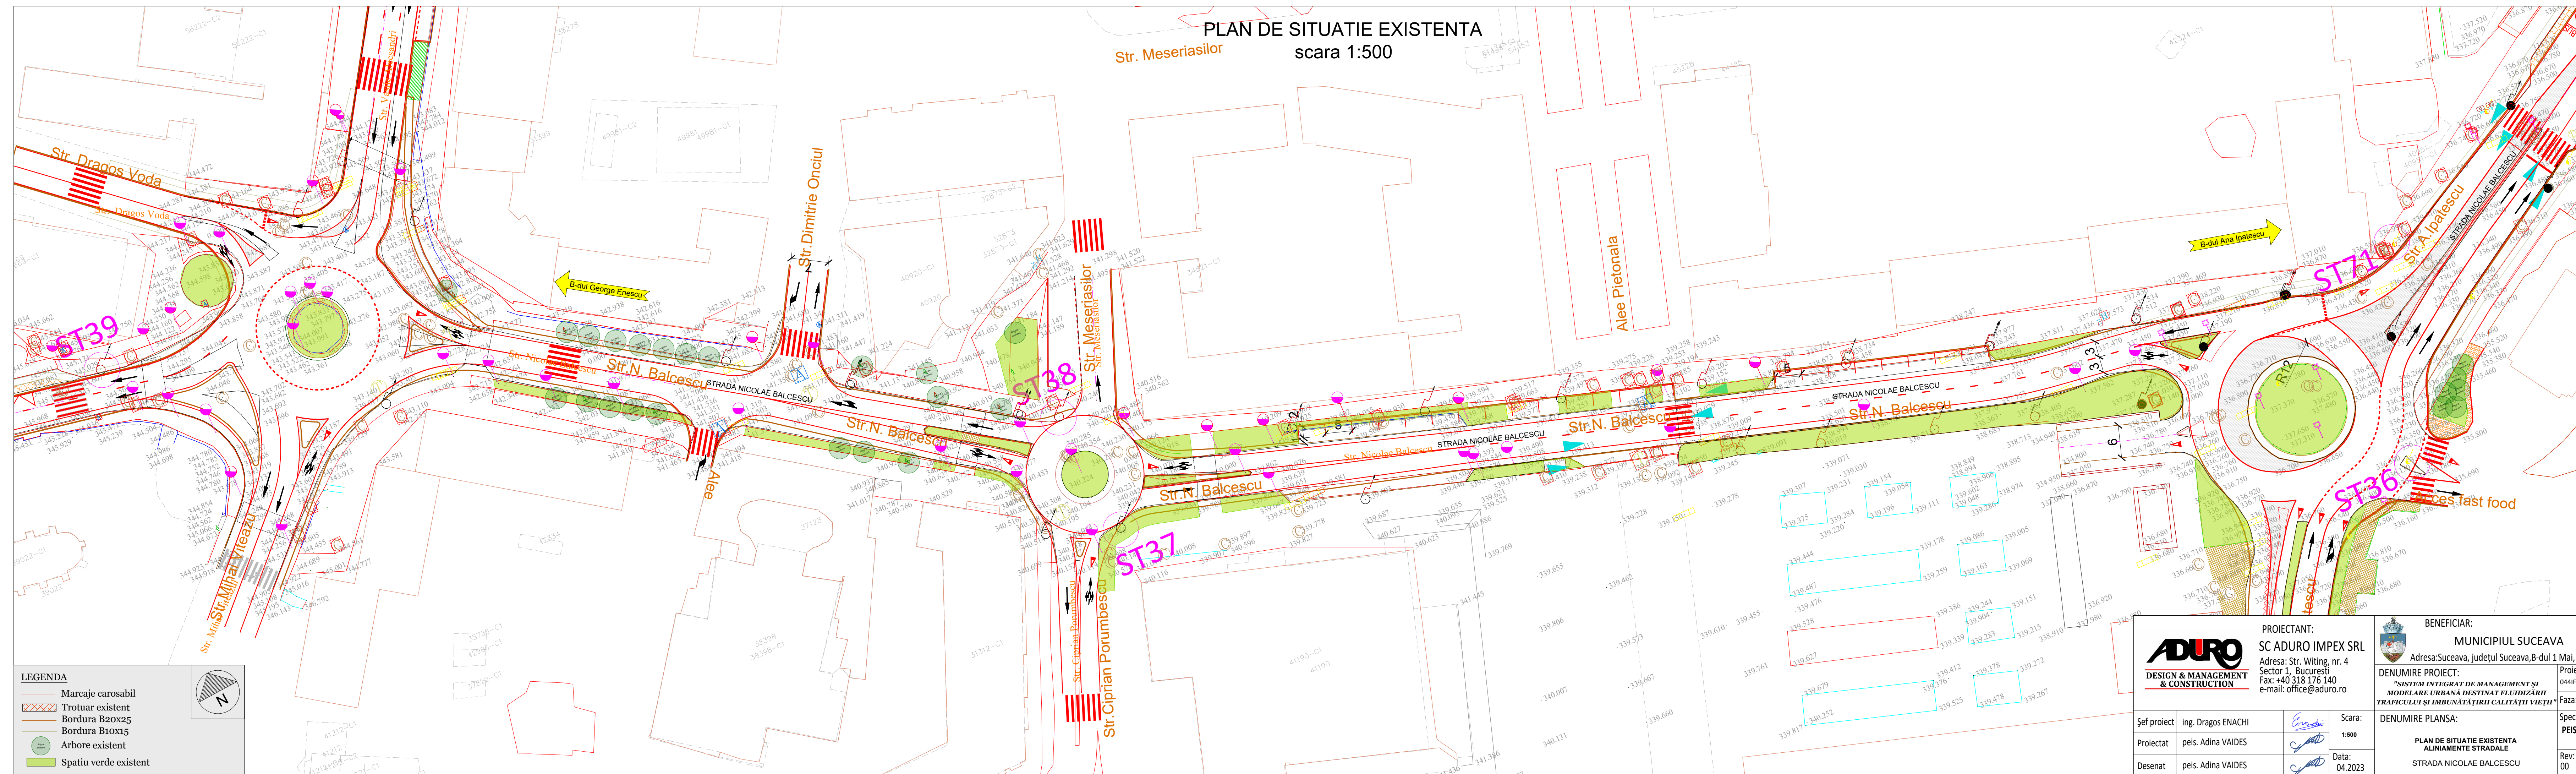

LEGENDA

- Marcaje carosabil
- Trotuar existent
- Bordura B20x25
- Bordura B10x15
- Arbore existent
- Spatiu verde existent

ADURO DESIGN & MANAGEMENT & CONSTRUCTION		PROIECTANT: SC ADURO IMPEX SRL Adresa: Str. Witing, nr. 4 Sector 1, Bucuresti Fax: +40 318 176 140 e-mail: office@aduro.ro		BENEFICIAR: MUNICIPIUL SUCEAVA Adresa: Suceava, judetul Suceava, B-dul 1 Mai, nr. 5A	
Șef proiect ing. Dragos ENACHI				Scara: 1:500	
Proiectat peis. Adina VAIDES				Data: 04.2023	
Desenat peis. Adina VAIDES				DENUMIRE PLANSA: PLAN DE SITUATIE EXISTENTA ALINIAMENTE STRADALE STRADA NICOLAE BALCESCU	
				Proiect nr.: 044IF_ADPRS	
				Faza: D.A.L.I.	
				Specialitate: PEISAGISTICA	
				Rev: 00 Planșa PSE-31	