


Certific amplasamentul,  
Primar ION LUNGU

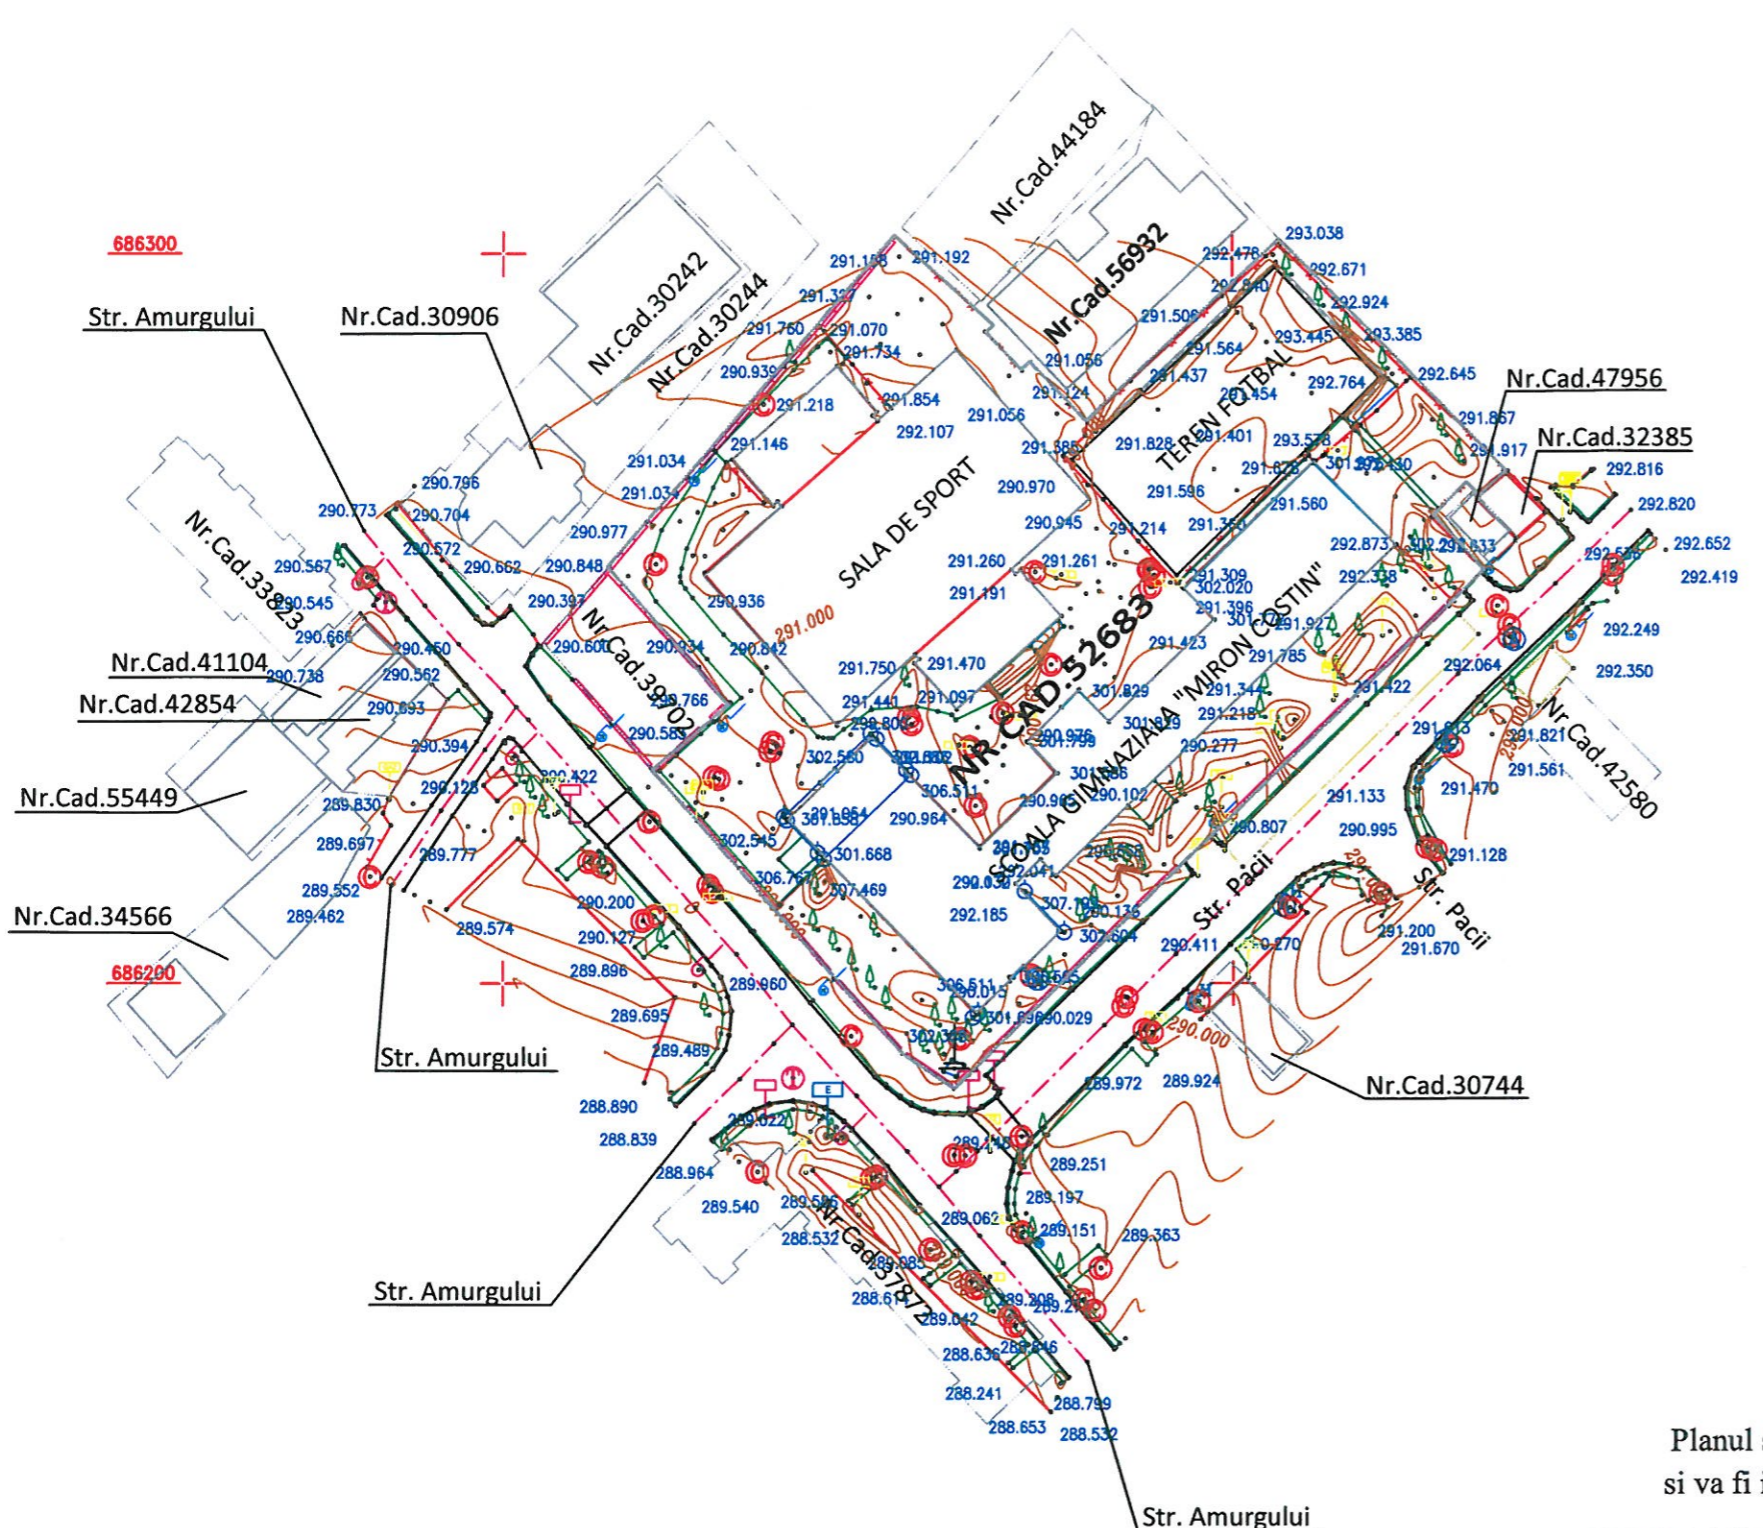

**- LEGENDA -**

|  |                       |  |   |
|--|-----------------------|--|---|
|  | - Copaci              |  | - Gard plasa  |
|  | - Stalp beton         |  | - Gard beton  |
|  | - Stalp iluminat      |  | - Gard metalic  |
|  | - Camin general       |  | - Platforma betonata                                      |
|  | - Gratar (pluvial)    |  | - Gard viu  |
|  | - Indicator rutier    |  | - Acces proprietate                                       |
|  | - Rasuflator gaz      |  | - Constructie   |
|  | - Hidrant             |  | - Drum  |
|  | - Bransament electric |  | - Racord gaz  |
|  | - Troita              |  | - Limita proprietate                                      |
|  | - Cota acoperis       |  | - Trotuar   |
|  |                       |  | - Bordura   |
|  |                       |  | - Contur zona studziata                                   |
|  |                       |  | - Scari   |
|  |                       |  | - Paroare   |
|  |                       |  | - Trecere pistoni   |
|  |                       |  | - Curbe de nivel  |
|  |                       |  | - Zid beton   |
|  |                       |  | - Cornisa   |
|  |                       |  | - Acoperis  |
|  |                       |  | - Imobile inregistrate in baza de date a OCPI SUCEAVA     |
|  |                       |  | - Constructii inregistrate in baza de date a OCPI SUCEAVA |

Planul se va utiliza doar in scopul solicitat,  
si va fi insotit de procesul verbal de receptie nr. 1575/2021

|   |                         |           |  |  |
|---|-------------------------|-----------|--|--|
| <b>S.C. GLOBALMAP S.R.L.</b><br>CUI: 35683127<br>J33/273/2016<br>AUTORIZATIE RO-B-J, NR. 1122 |                         |           | Beneficiar: MUNICIPIUL SUCEAVA<br>Amplasament: intravilan Suceava, str. Pacii, nr. 10, jud. Suceava<br>Numar cadastral: 52683 Carte Funciara Nr. 52683 Suceava<br>Suprafata (Nr. Cad. 52683): 8068 mp<br>Suprafata studiu topografic (receptie tehnica): 13520 mp<br>Nomenclatura foi de plan: L-35-5-D-c-3-IV |  |
| Specificatie  | Numele                  | Semnatura | FAZA: SF   | <b>PLAN TOPOGRAFIC</b><br>executat in scopul<br><Obtinerii Autorizatiei de Construire pentru obiectivul de investitii "Extinderea pe verticala (mansardare) si dotare a cladirii Scolii Gimnaziale Miron Costin si adaptarea sistemului de educatie la evolutia tehnologica" si organizare de santier, racorduri tehnico-edilitare > |
| Masurat   | ing. Chidinciu Adrian   |           | Scara 1:1000   |  |
| Redactat  | ing. Chidinciu Madalina |           | Plansa T1.1  |  |
| Desenat   | ing. Chidinciu Madalina |           | Data: august 2021  |  |
| Verificat   | ing. Chidinciu Adrian   |           | Sistem de proiectie: STEREO 70<br>Sistem de referinta : Marea Neagra 1975 Echidistanta curbelor de nivel: 0.5m   |  |