




B-dul 1 Decembrie 1918

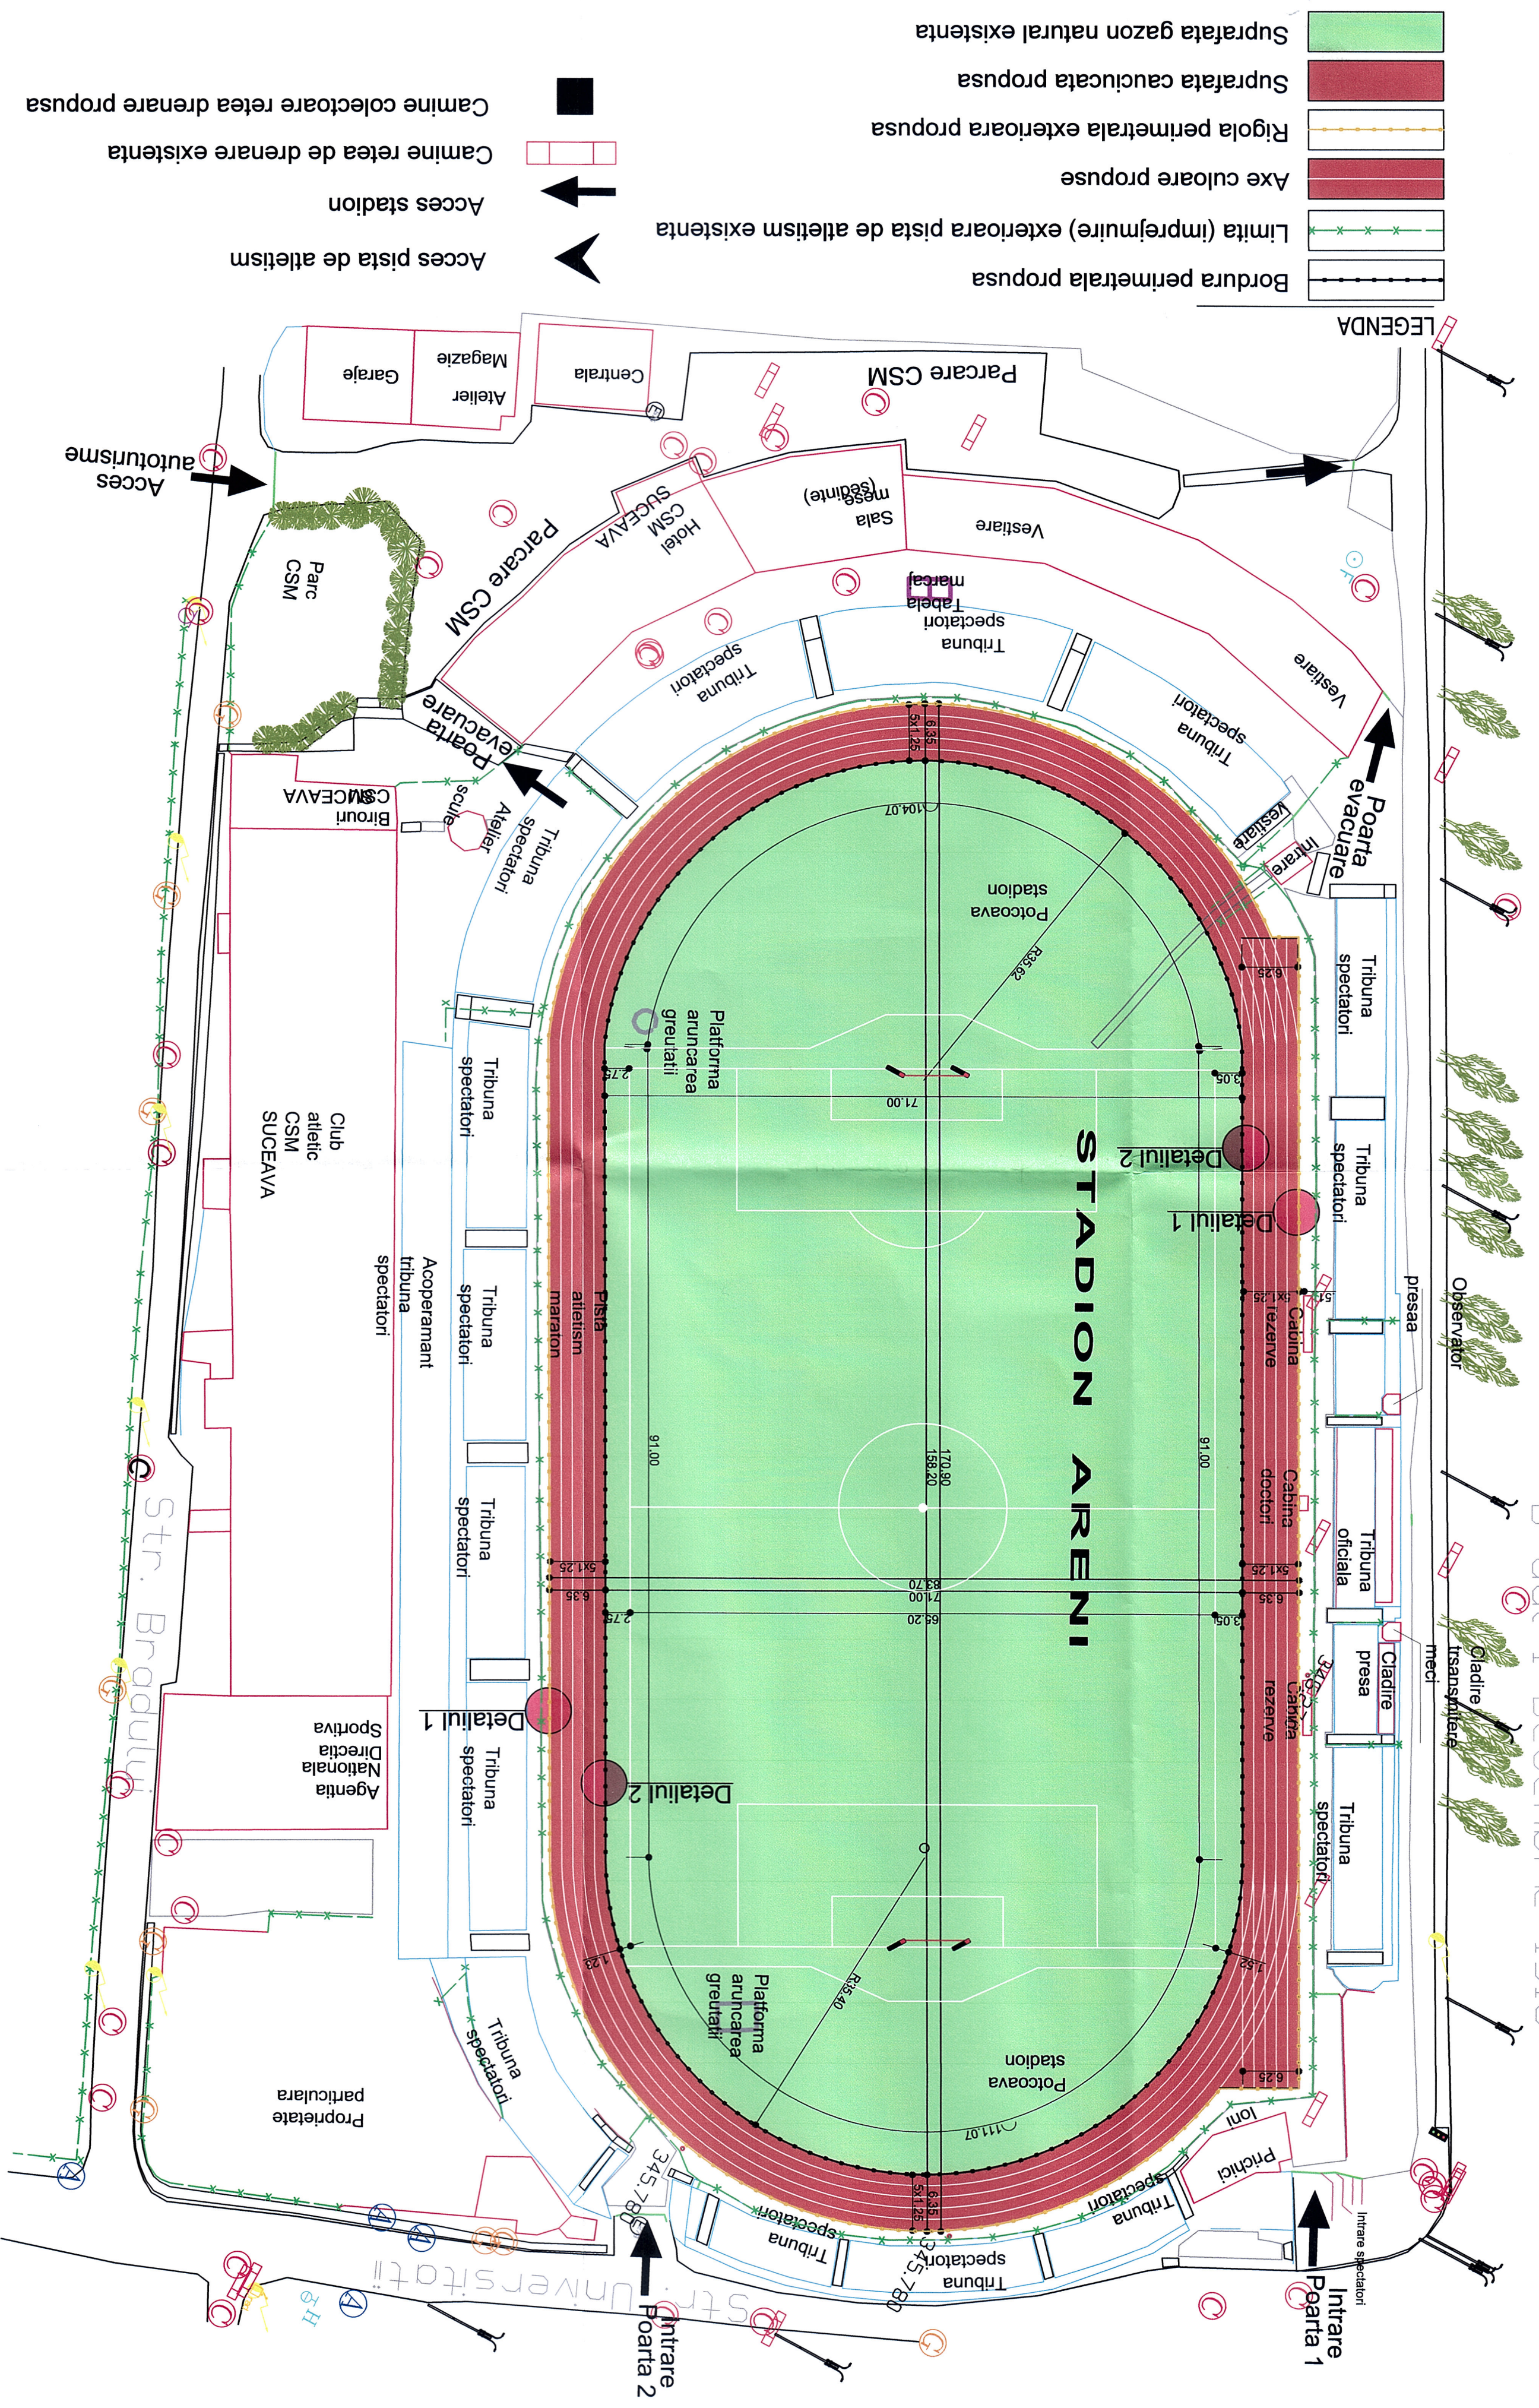

- LEGENDA
- Bordura perimetrata propusa
 - Limta (impjurire) exteroara pista de atletism existenta
 - Axe culoare propuse
 - Rigola perimetrata exteroara propusa
 - Suprafata caucucata propusa
 - Suprafata gazon natural existenta
 - Acces pista de atletism
 - Acces stadion
 - Camine retea de drenare existenta
 - Camine colectoare retea drenare propusa

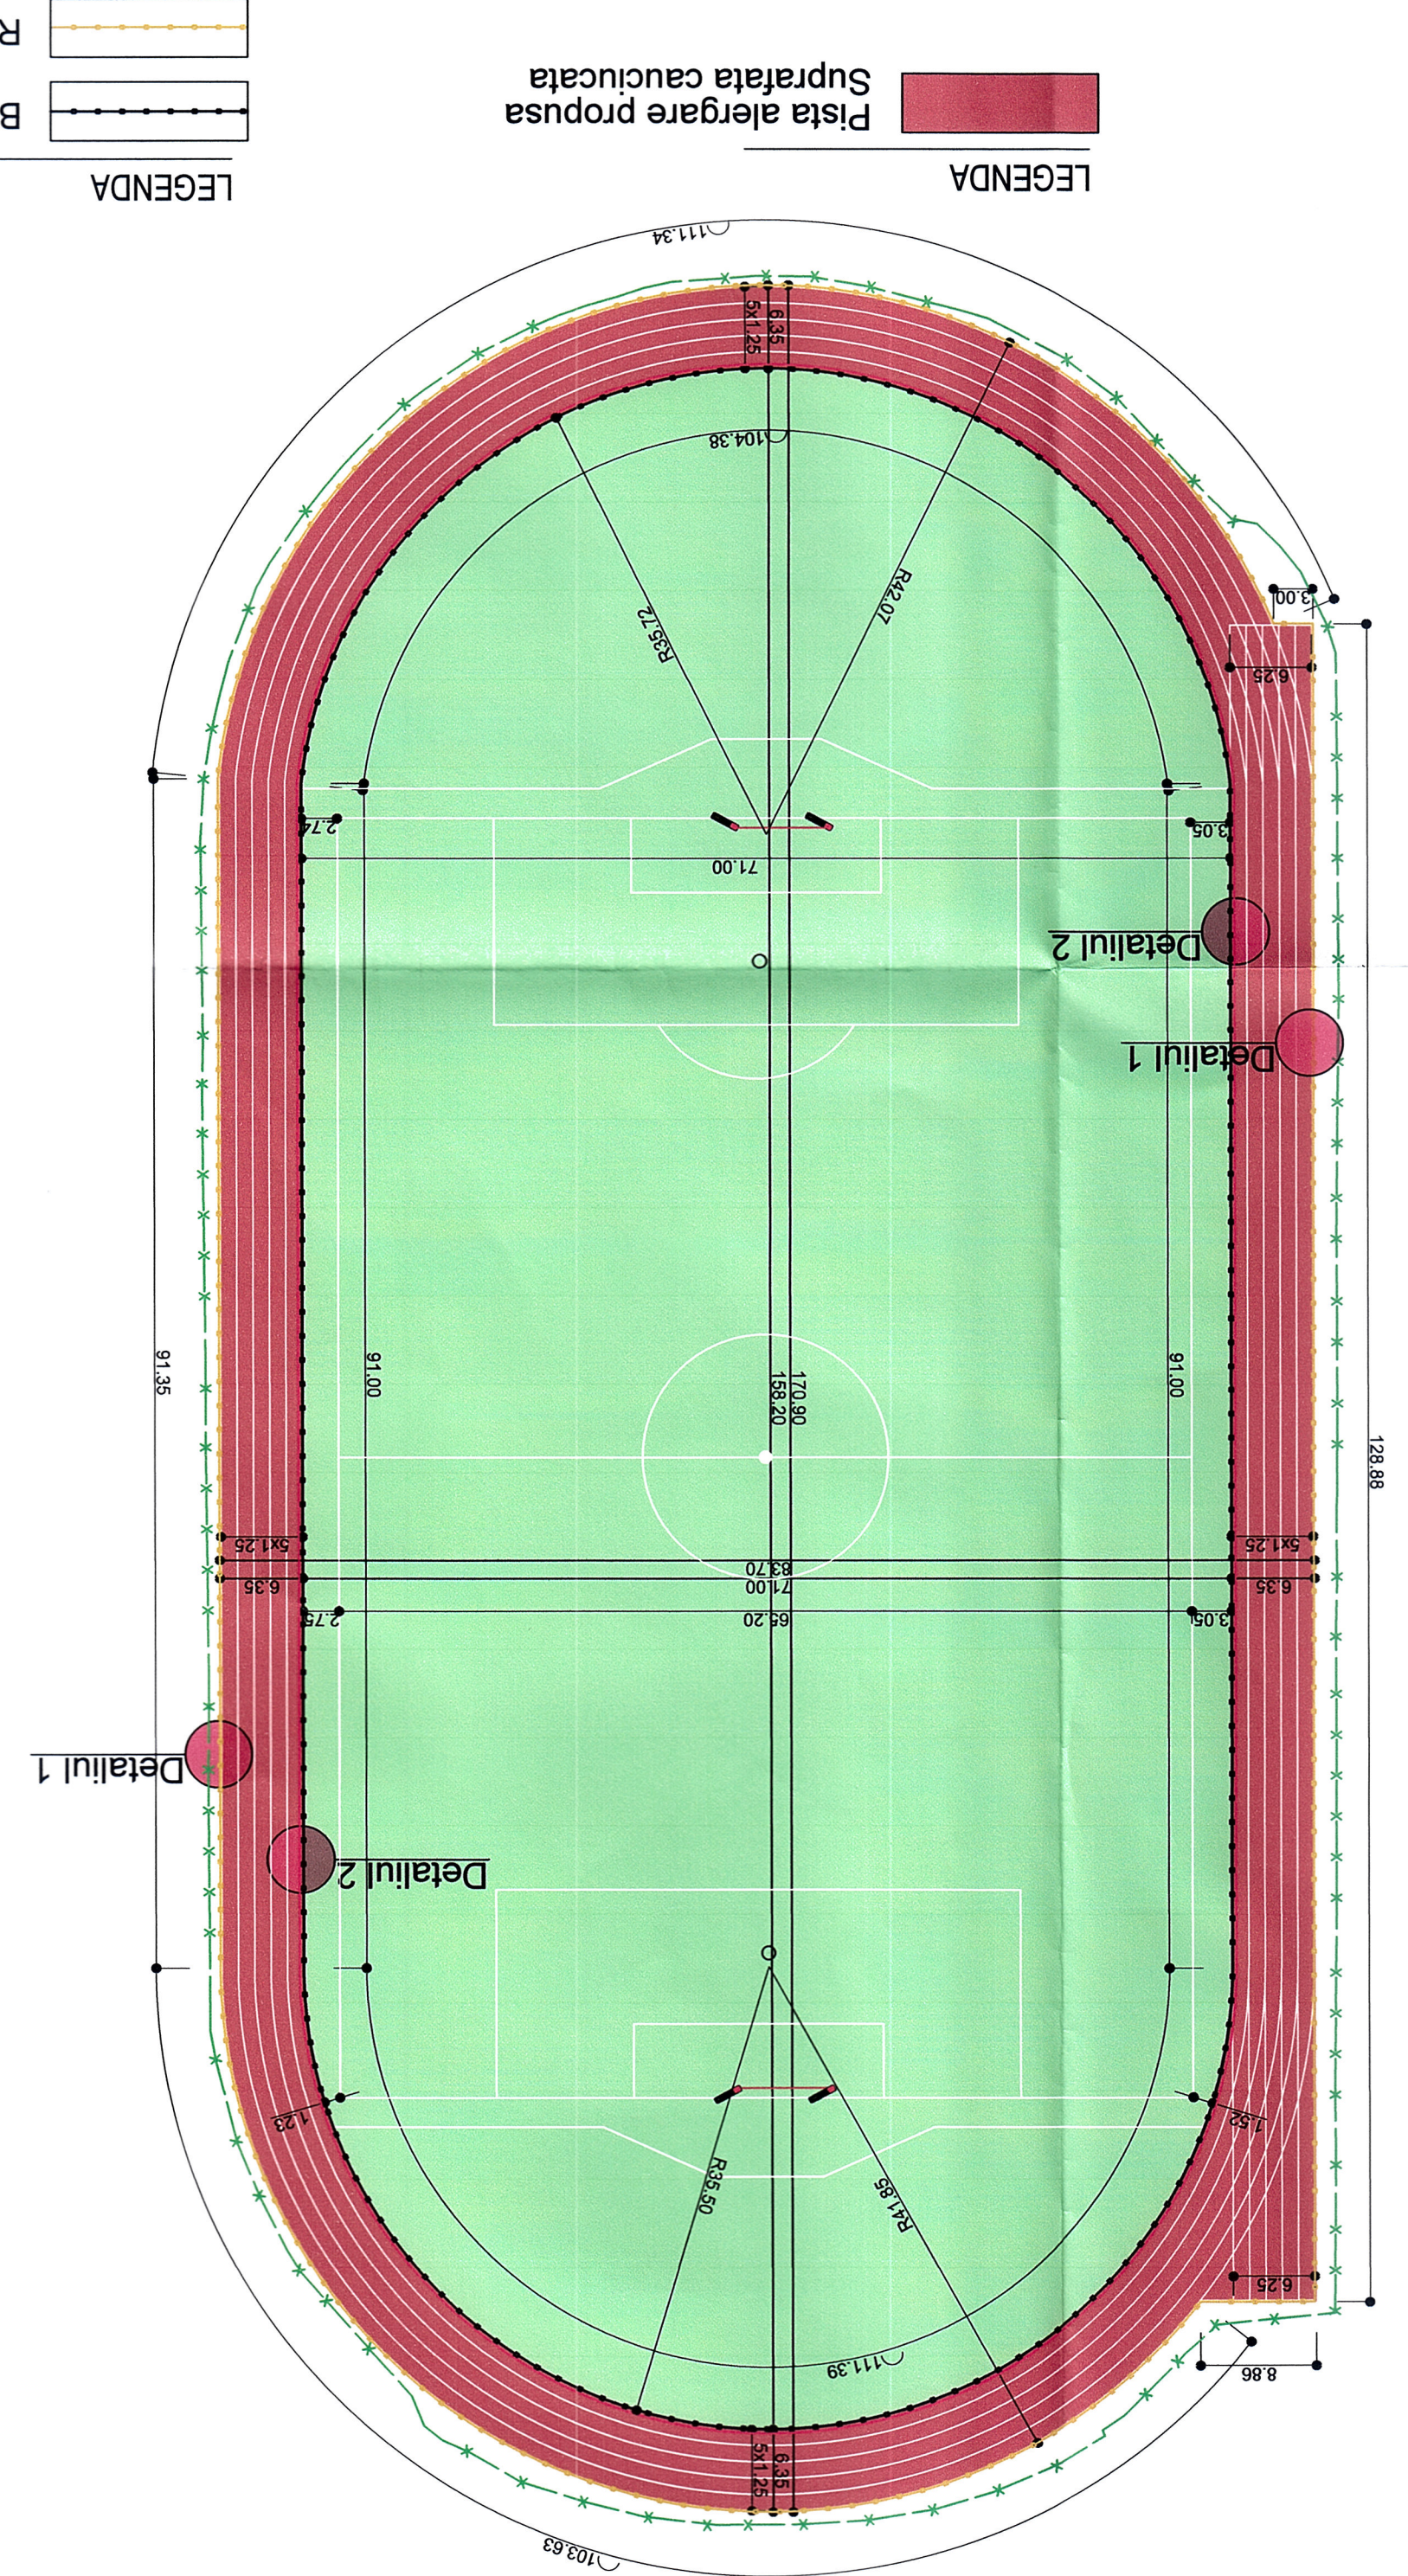

- LEGENDA
- Pista alergare caucucata
 - Bordura perimetrata interioara propusa
 - Rigola perimetrata exteroara propusa

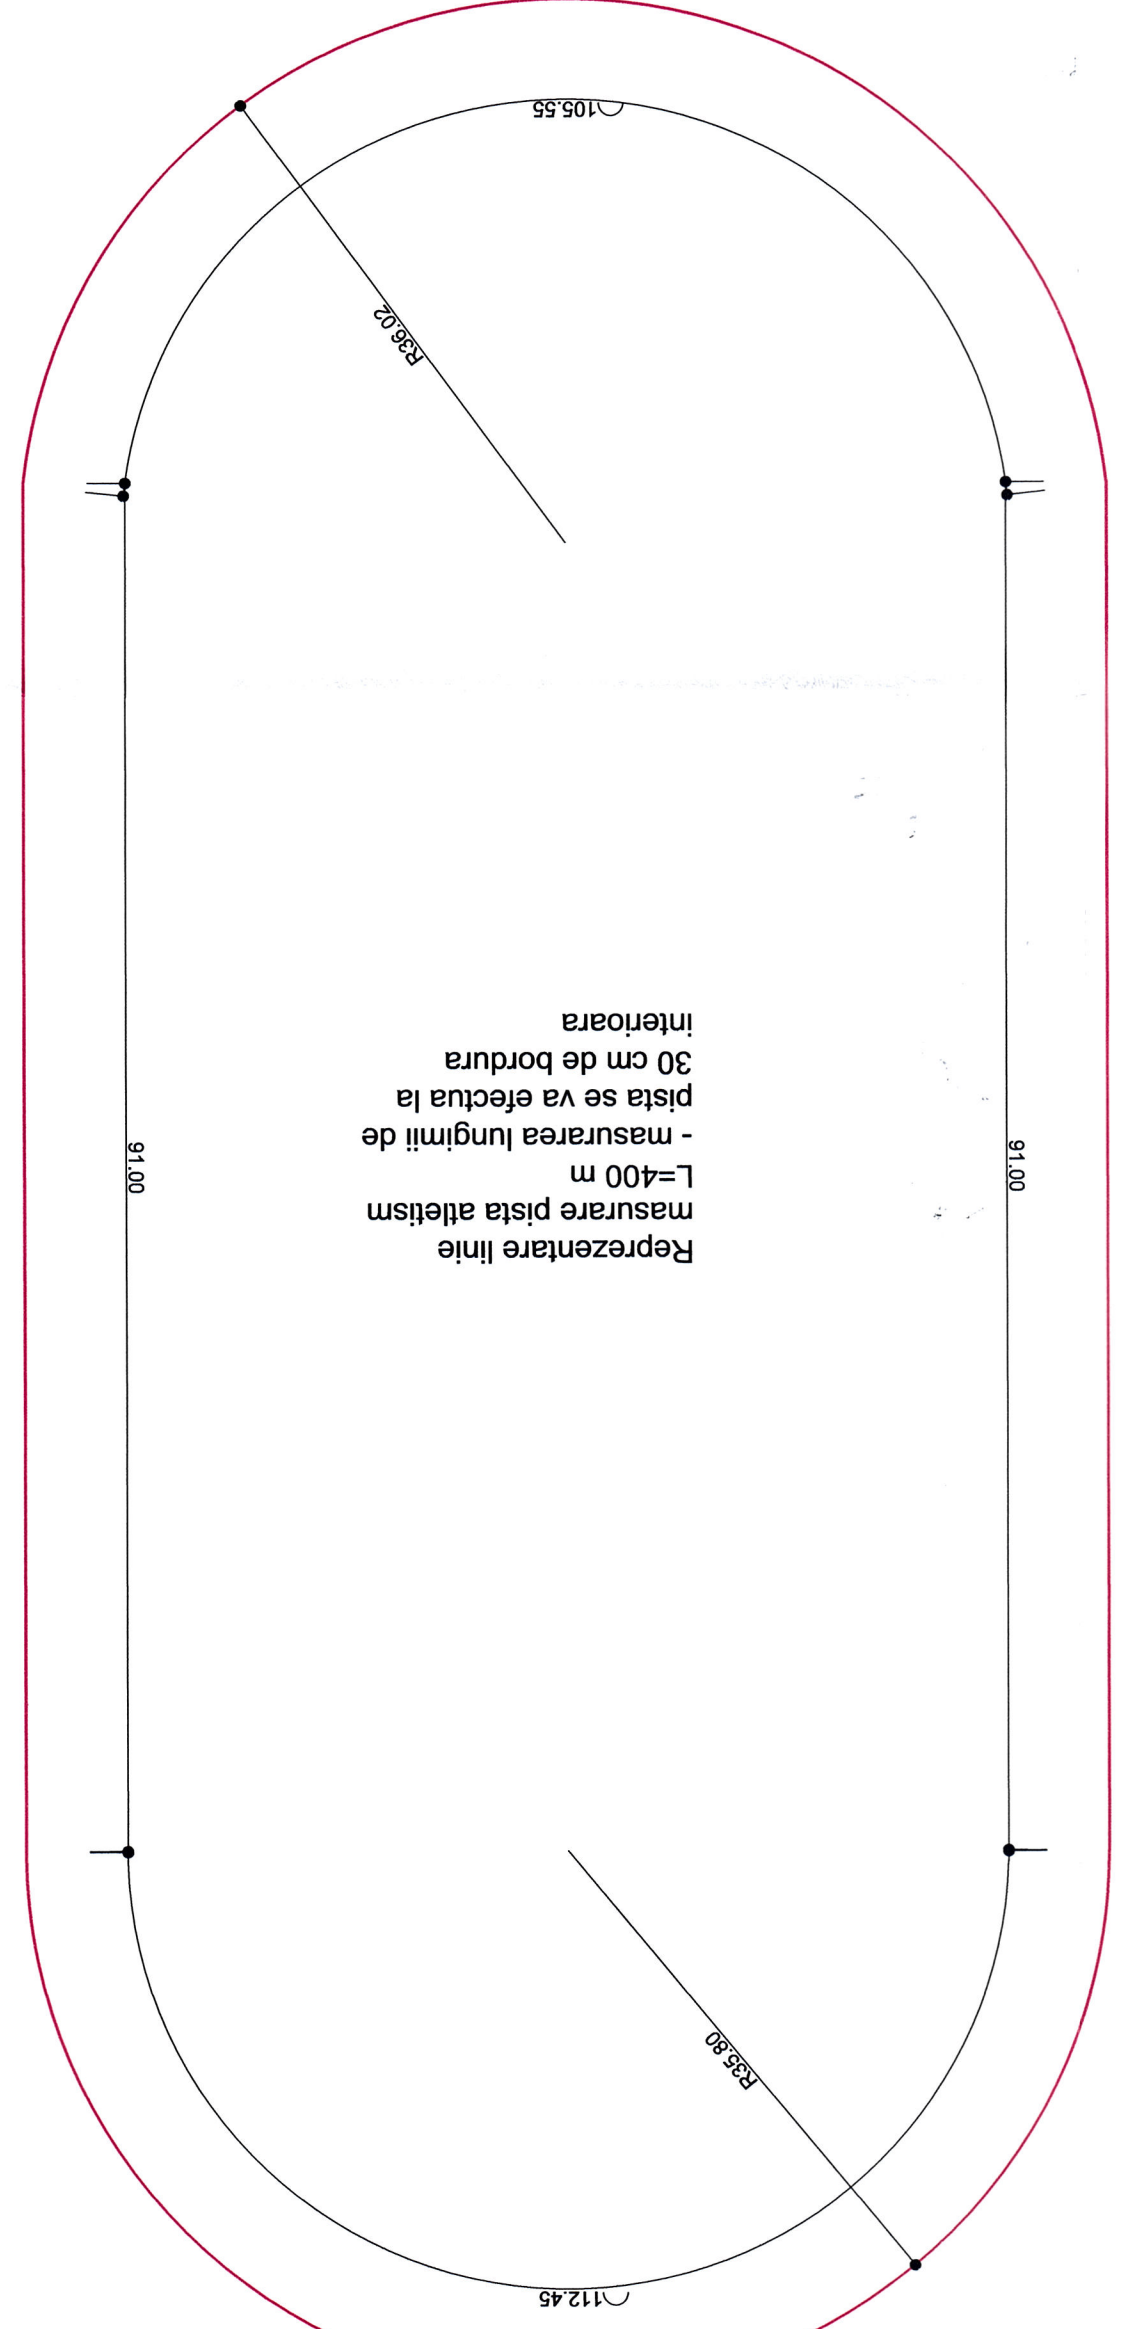

Pr. nr. 546/2019	MUNICIPIUL SUCEAVA	Beneficiar:	S.C. MOLDDPROIECT A.S.D. S.R.L.
Faza: S.F.	REFACEREA PISTEI DE ATLETISM A STADIONULUI ARENI, MUNICIPIUL SUCEAVA, S.C. SUCHEVA	semnatura centrata	REFERAT/EXPERTIZA NR./DATA
elaboratori	nume si prenume	semnatura	
scara	1:500		
proiectat	Ing arh. B. Adomnitescu		
Arh. O. Scolobuc			
Data	2019		
Plan de amenajare - propus			