


LEGENDA PLAN

	CIRCULATII CAROSABILE PUBLICE
	SPATII VERZI CE NU FAC OBIECTUL DOCUMENTATIEI
	CURBE DE NIVEL CONFORM RIDICARE TOPOGRAFICA
	RIGOLE / PARAIE / OGLINZI DE APA
	SPATII VERZI AMENAJATE - TIP 1 - GAZON NATURAL
	SPATII VERZI AMENAJATE - TIP 2 - MIX GAZON SI PLANTATII FLORALE
	SPATII VERZI AMENAJATE - TIP 3 - IARBA SALBATICA DECORATIVA
	SPATII VERZI AMENAJATE TIP 4 - PIATRA DECORATIVA
	SPATII VERZI AMENAJATE - TIP 5 - PLANTATII FLORALE MULTICOLORE
	TRASEU PISTE BICICLETE - 2.0m - ASFALT PISTE BICICLETE COLORAT
	ALEE PIETONALA EXISTENTA - REGULARIZATA SI MODERNIZATA
	SPATII PIETONALE AMENAJATE - ZONA PARC DE JOS
	AMENAJARI EXTERIOARE TIP "DECK" LEMN
	CONSTRUCTII PROPUSE (PAVILION EXT. / GRUPURI SANITARE)

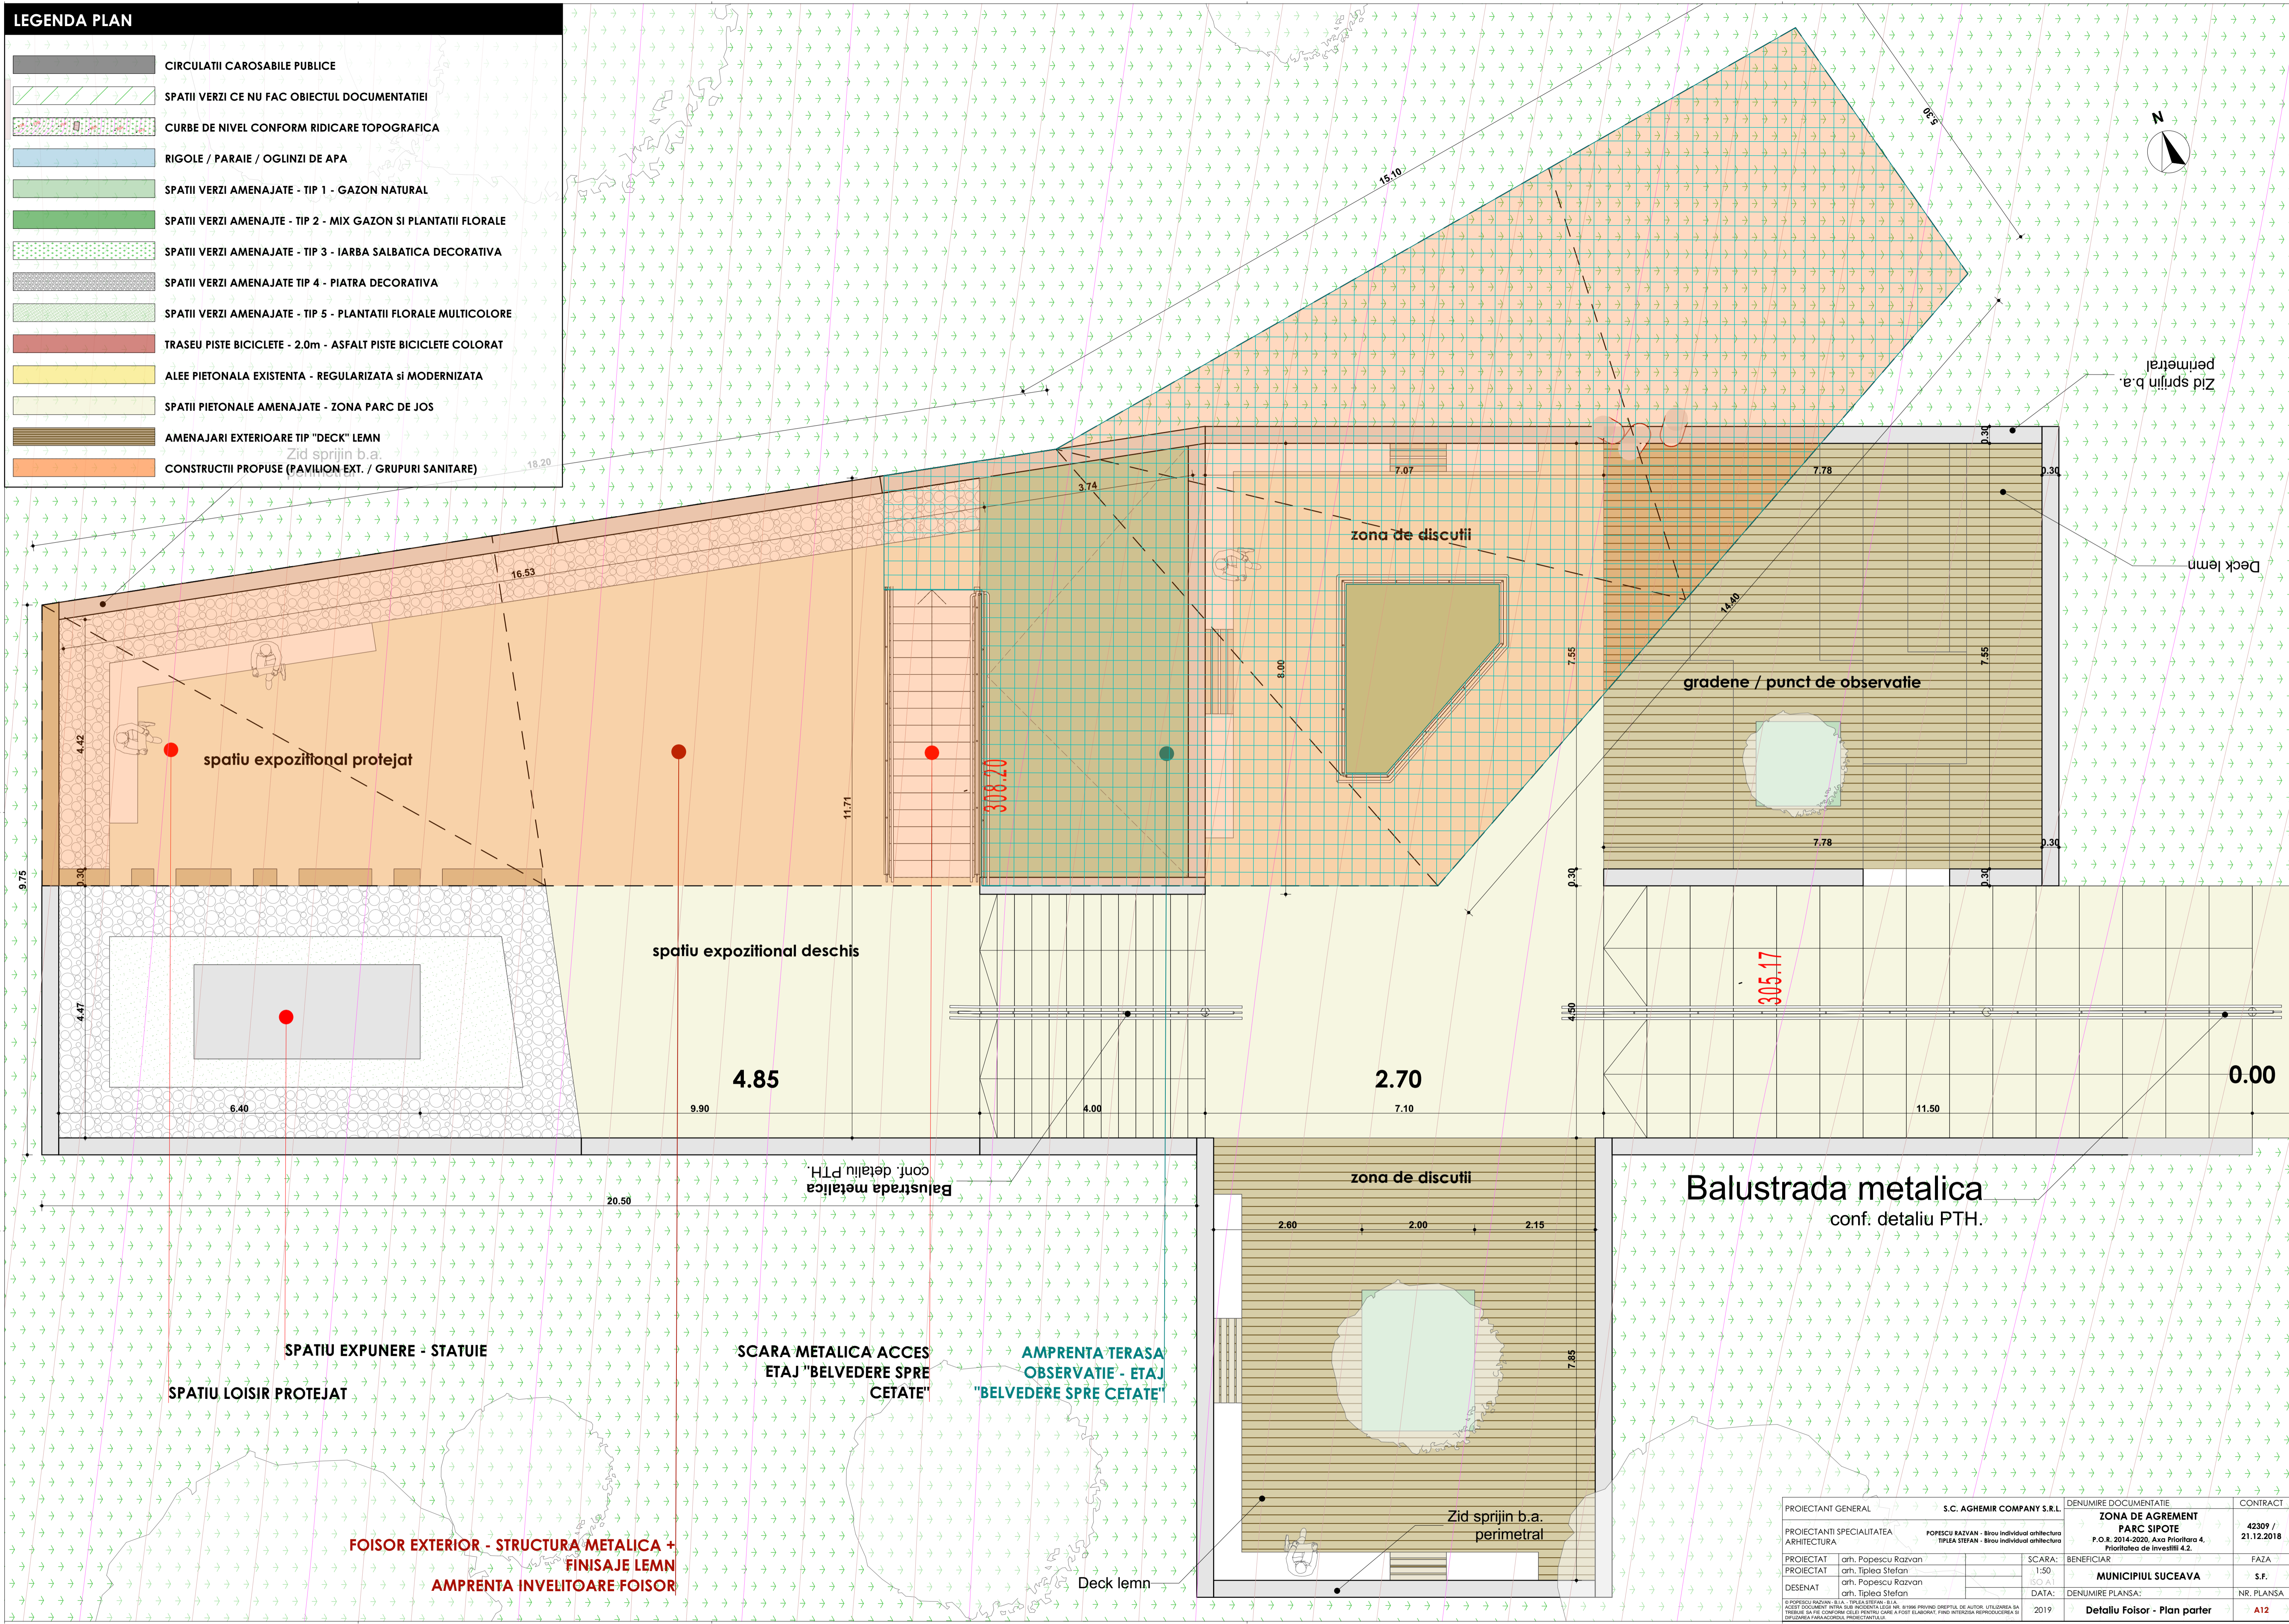

PROIECTANT GENERAL	S.C. AGHEMIR COMPANY S.R.L.	DENUMIRE DOCUMENTATIE	CONTRACT
PROIECTANTII SPECIALITATEA	POPESCU RAZVAN - Birou Individual arhitectura	ZONA DE AGREMENT	42309 /
ARHITECTURA	TIPLEA STEFAN - Birou Individual arhitectura	PARC SIPOTE	21.12.2018
PROIECTAT	arh. Popescu Razvan	P.O.R. 2014-2020, Axa Prioritara 4,	
DESENAT	arh. Popescu Razvan	Planotie de investitii 4.2.	
	arh. Tiplea Stefan		
		BENEFICIAR	FAZA
		MUNICIPIUL SUCEAVA	S.F.
		DENUMIRE PLANSA	NR. PLANSA
		2019	Detaliu Foisor - Plan parter
			A12