




TRASEU Ad - SECTOR 1

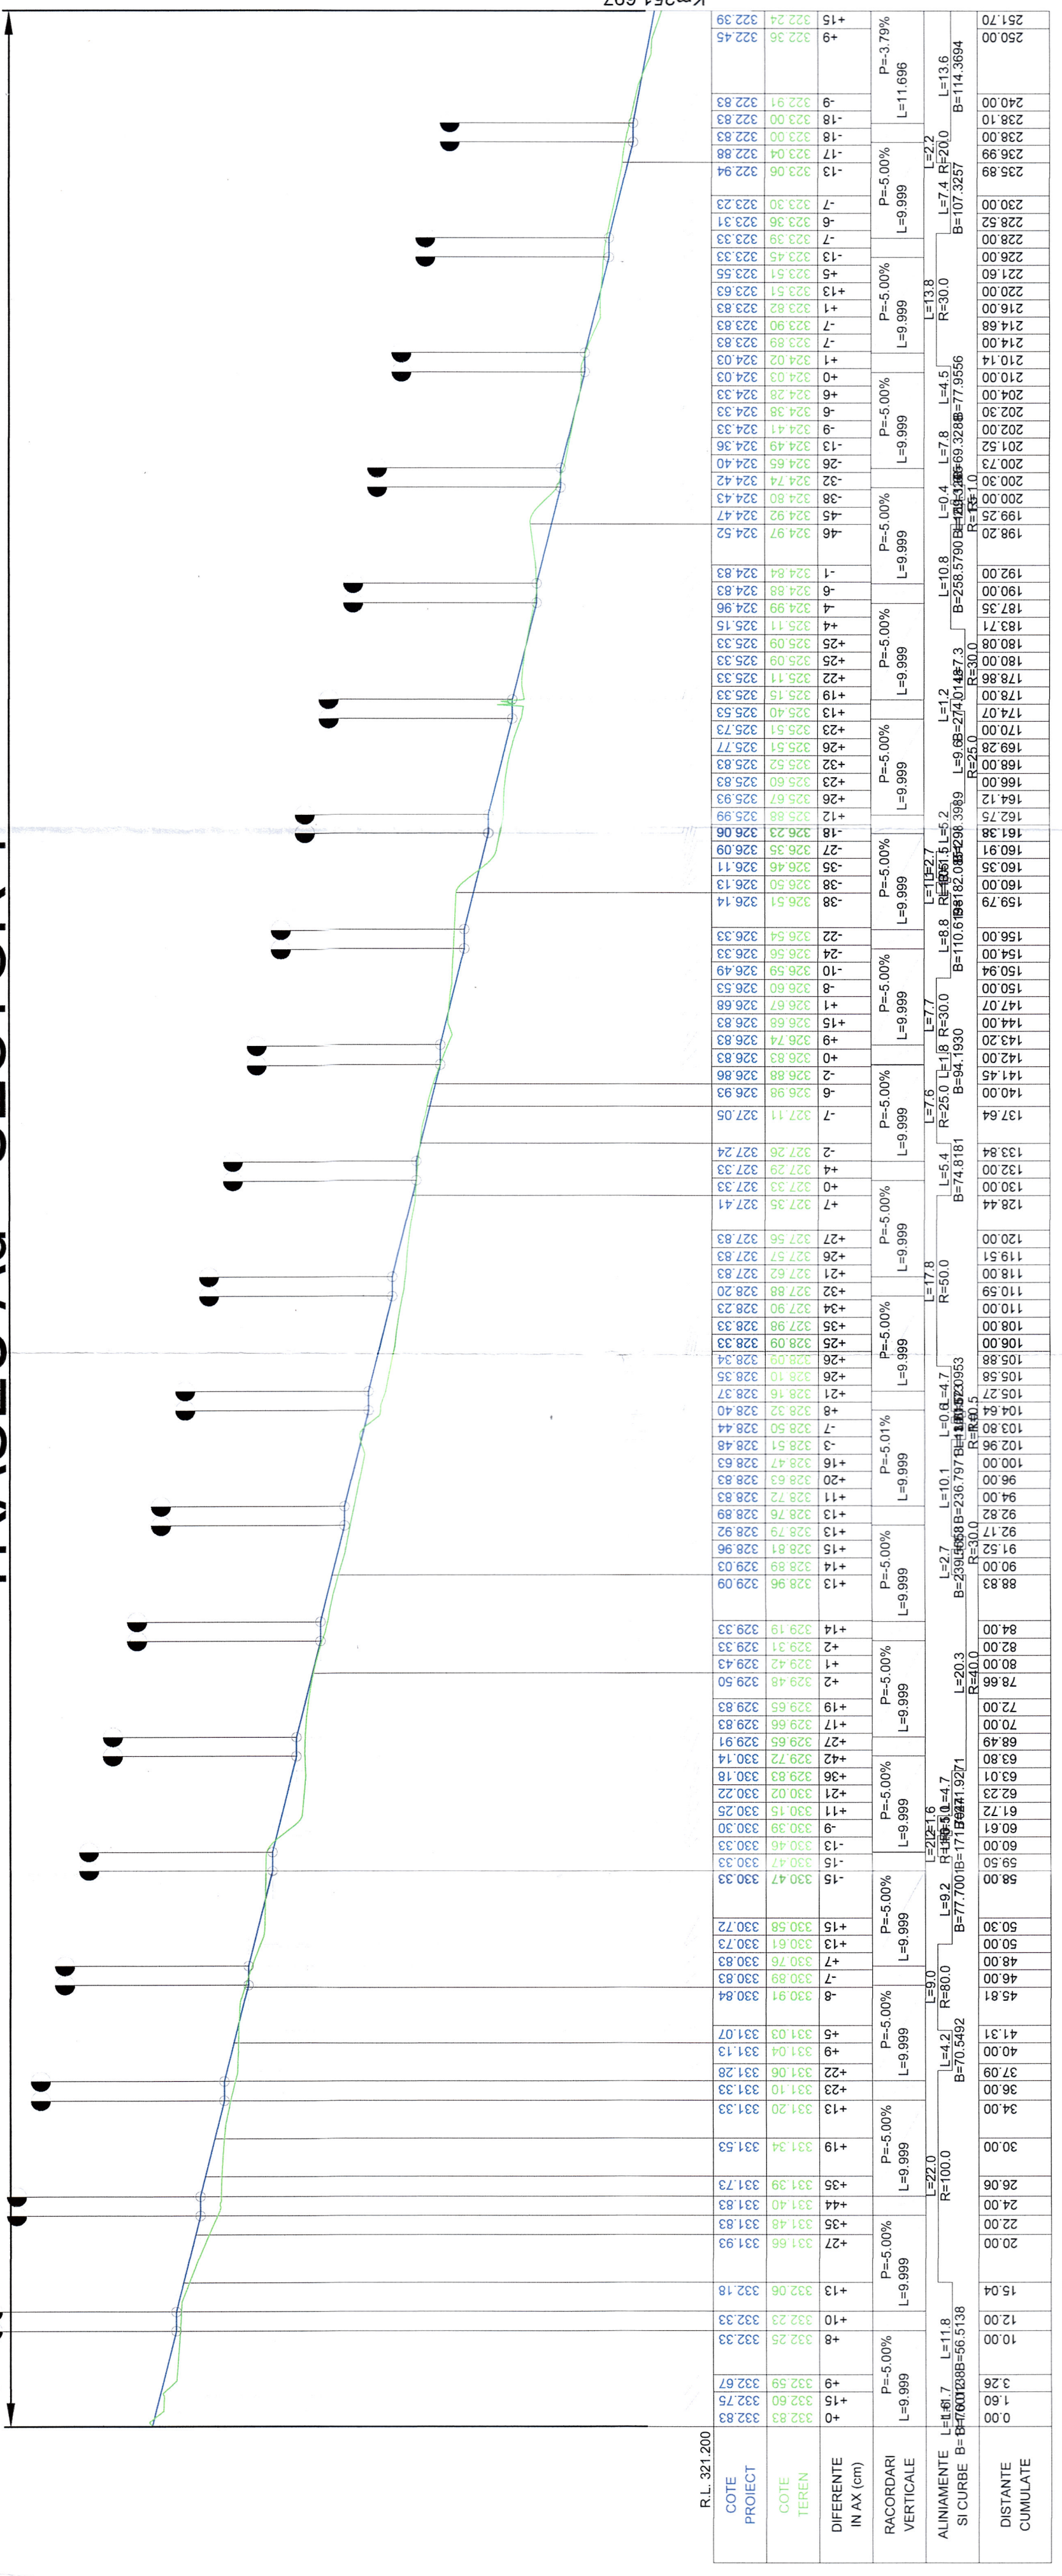


TRASEU A1

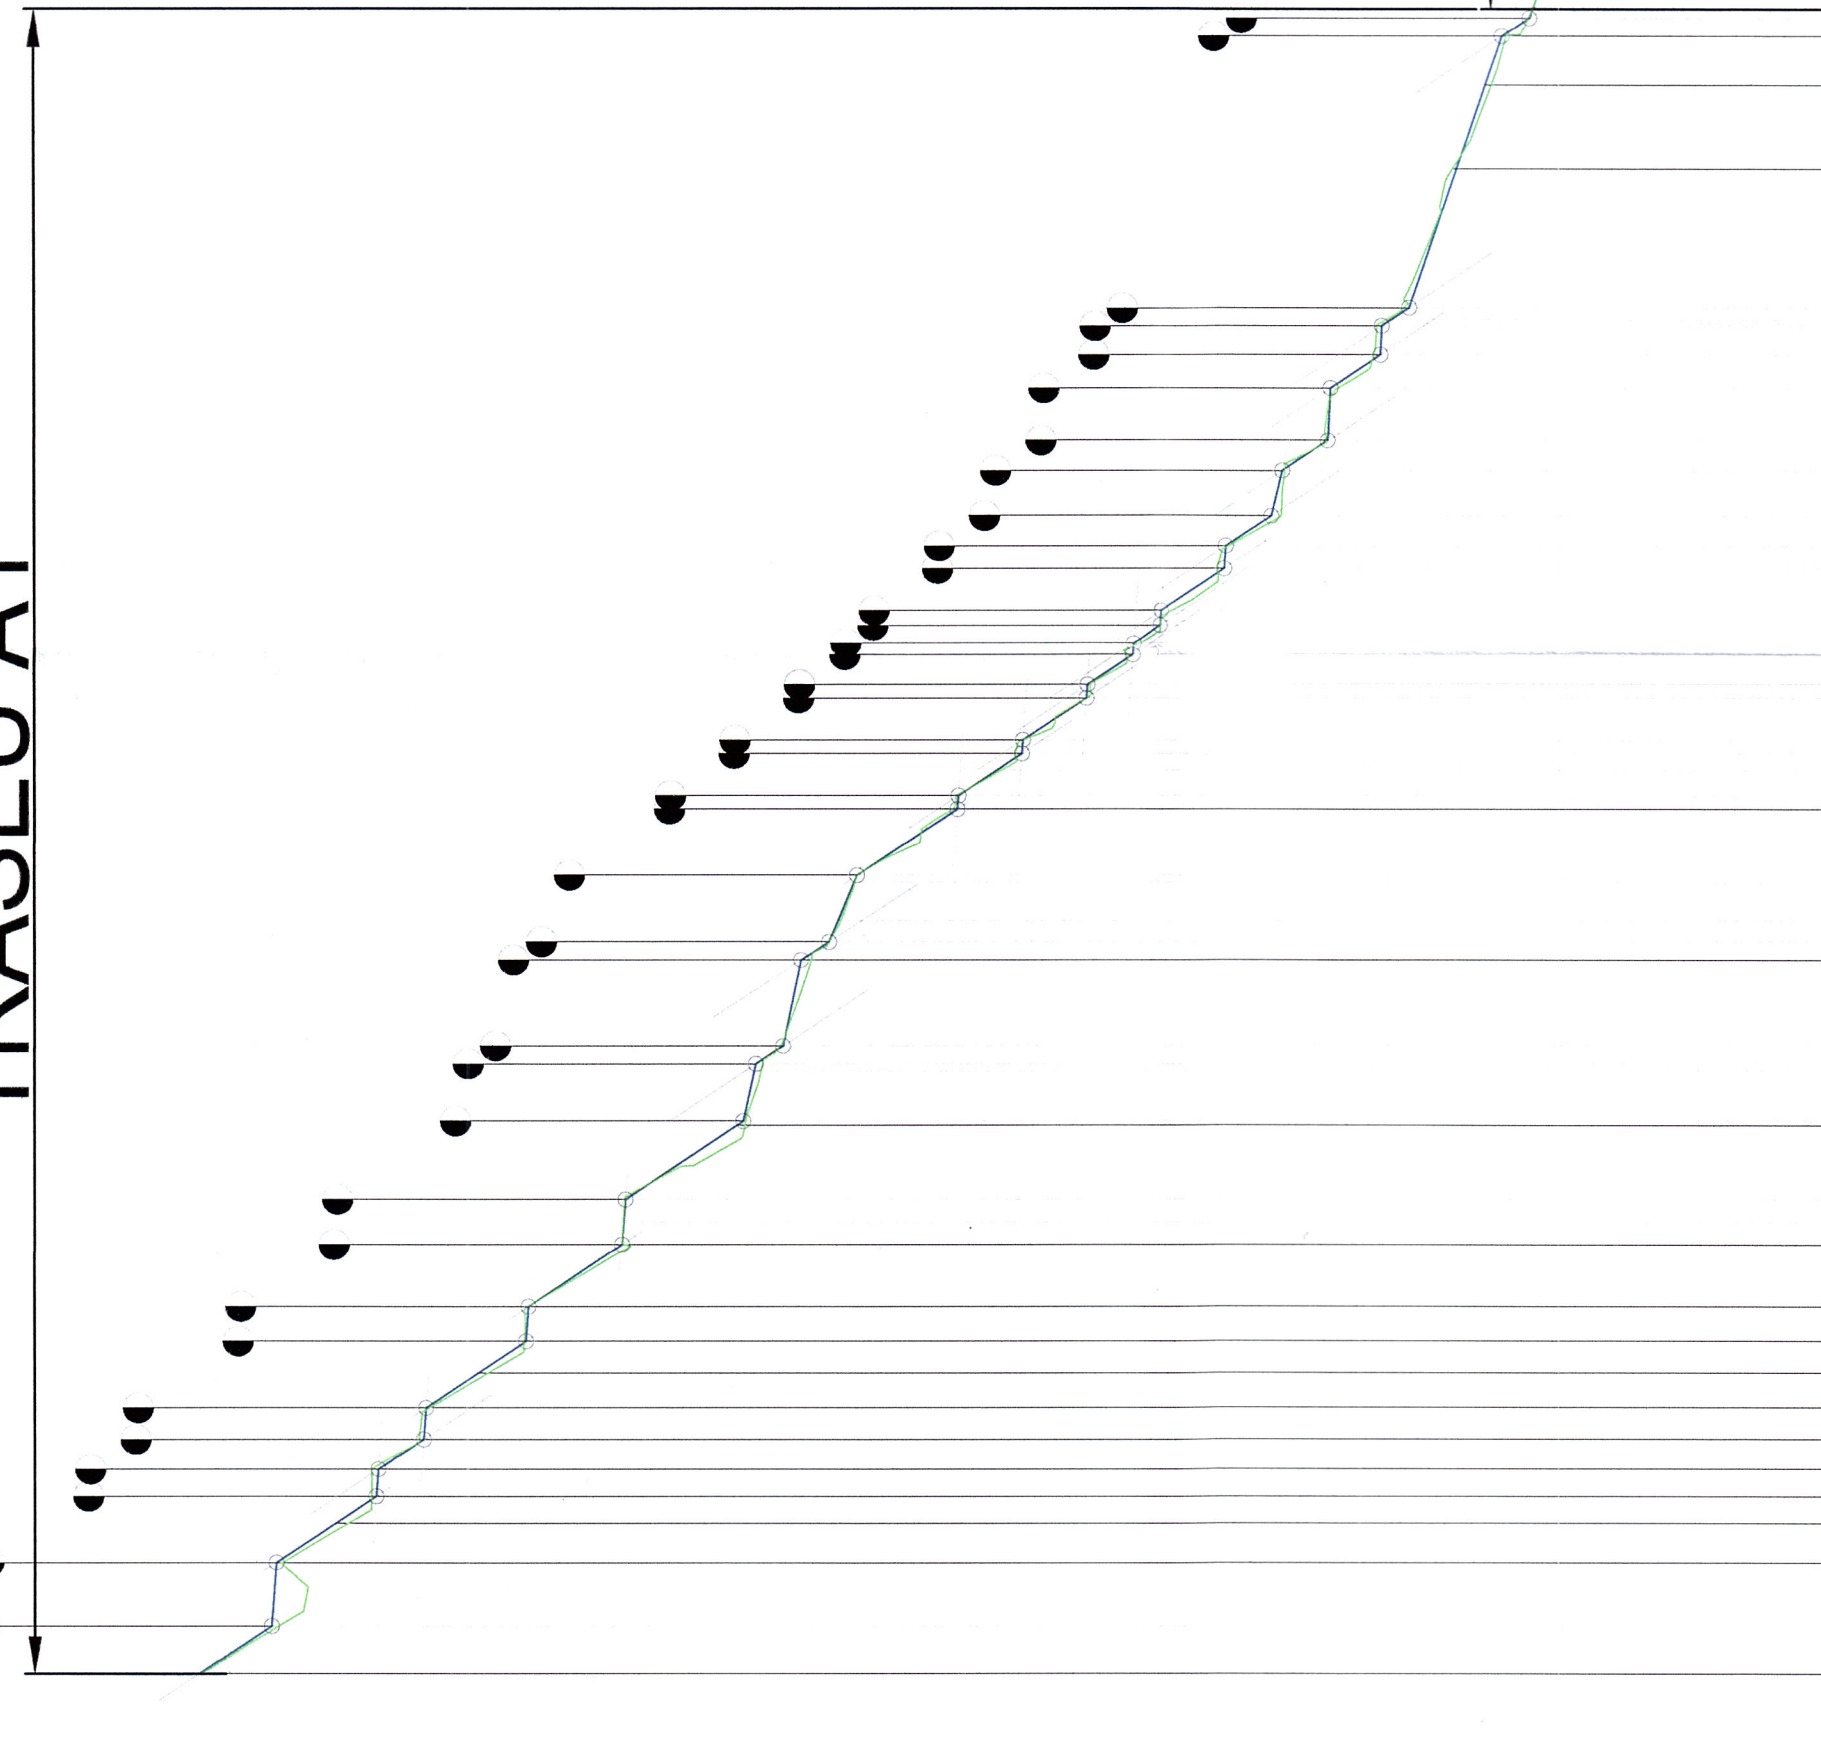


TRASEU A2

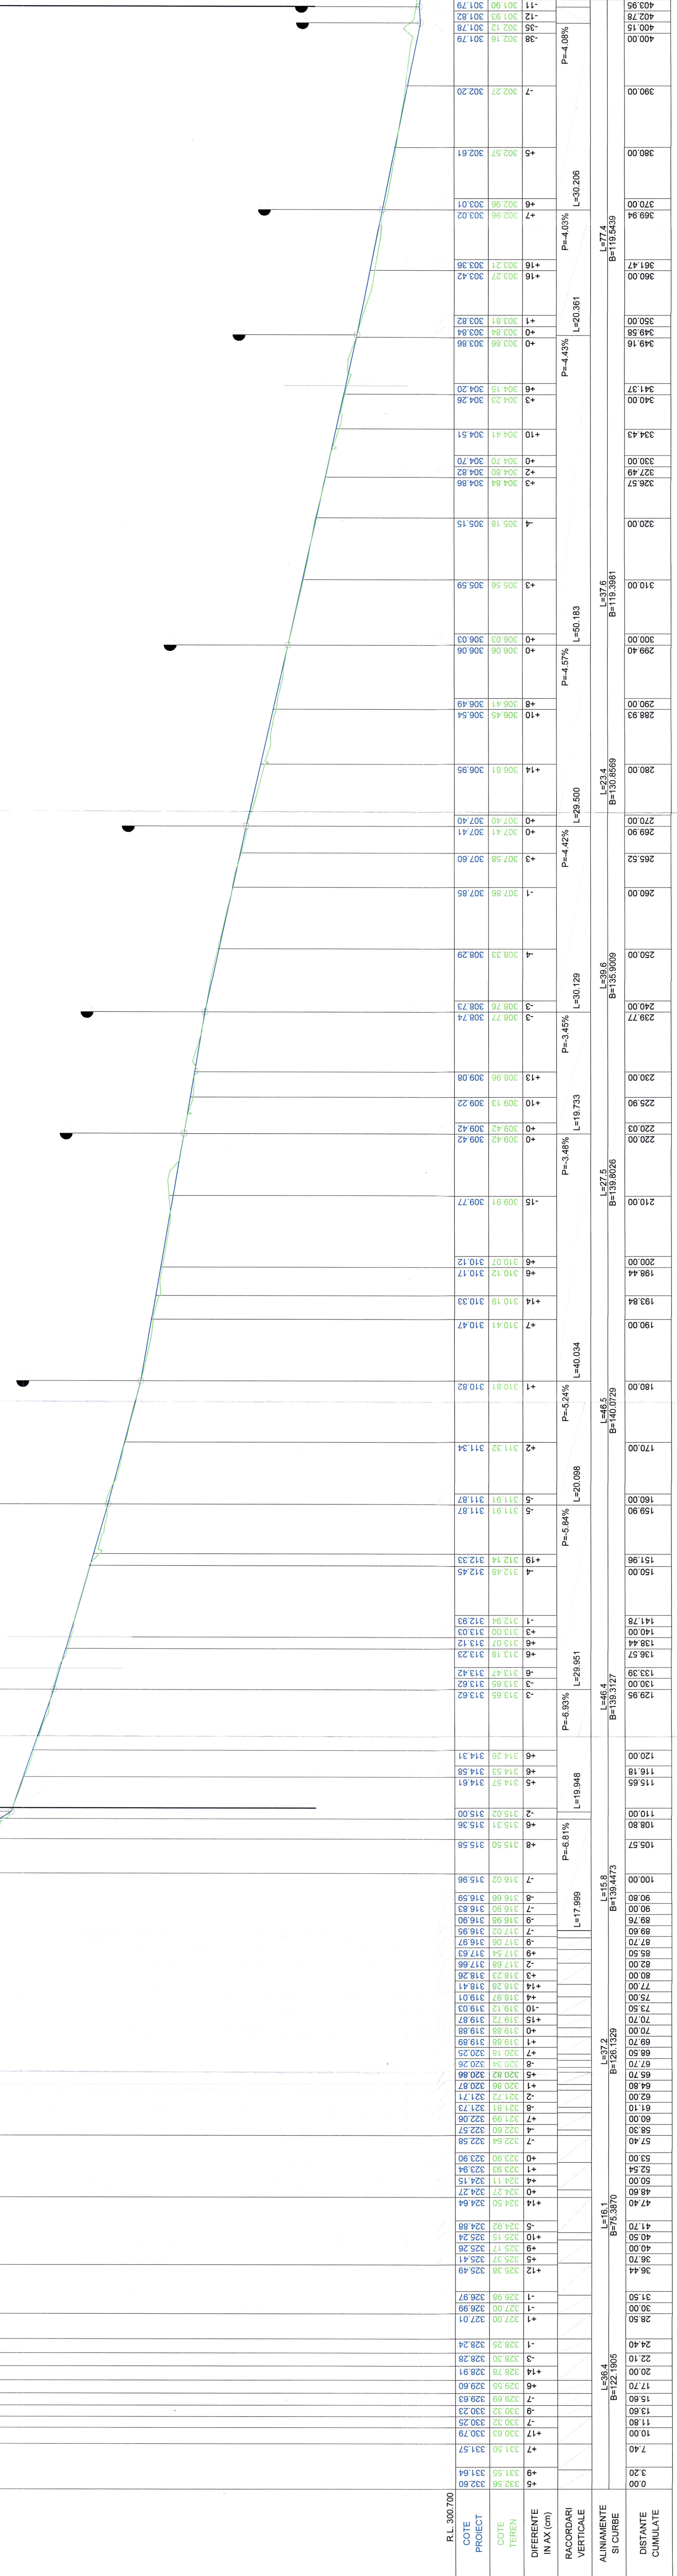


TRASEU S3 - Tronson 2

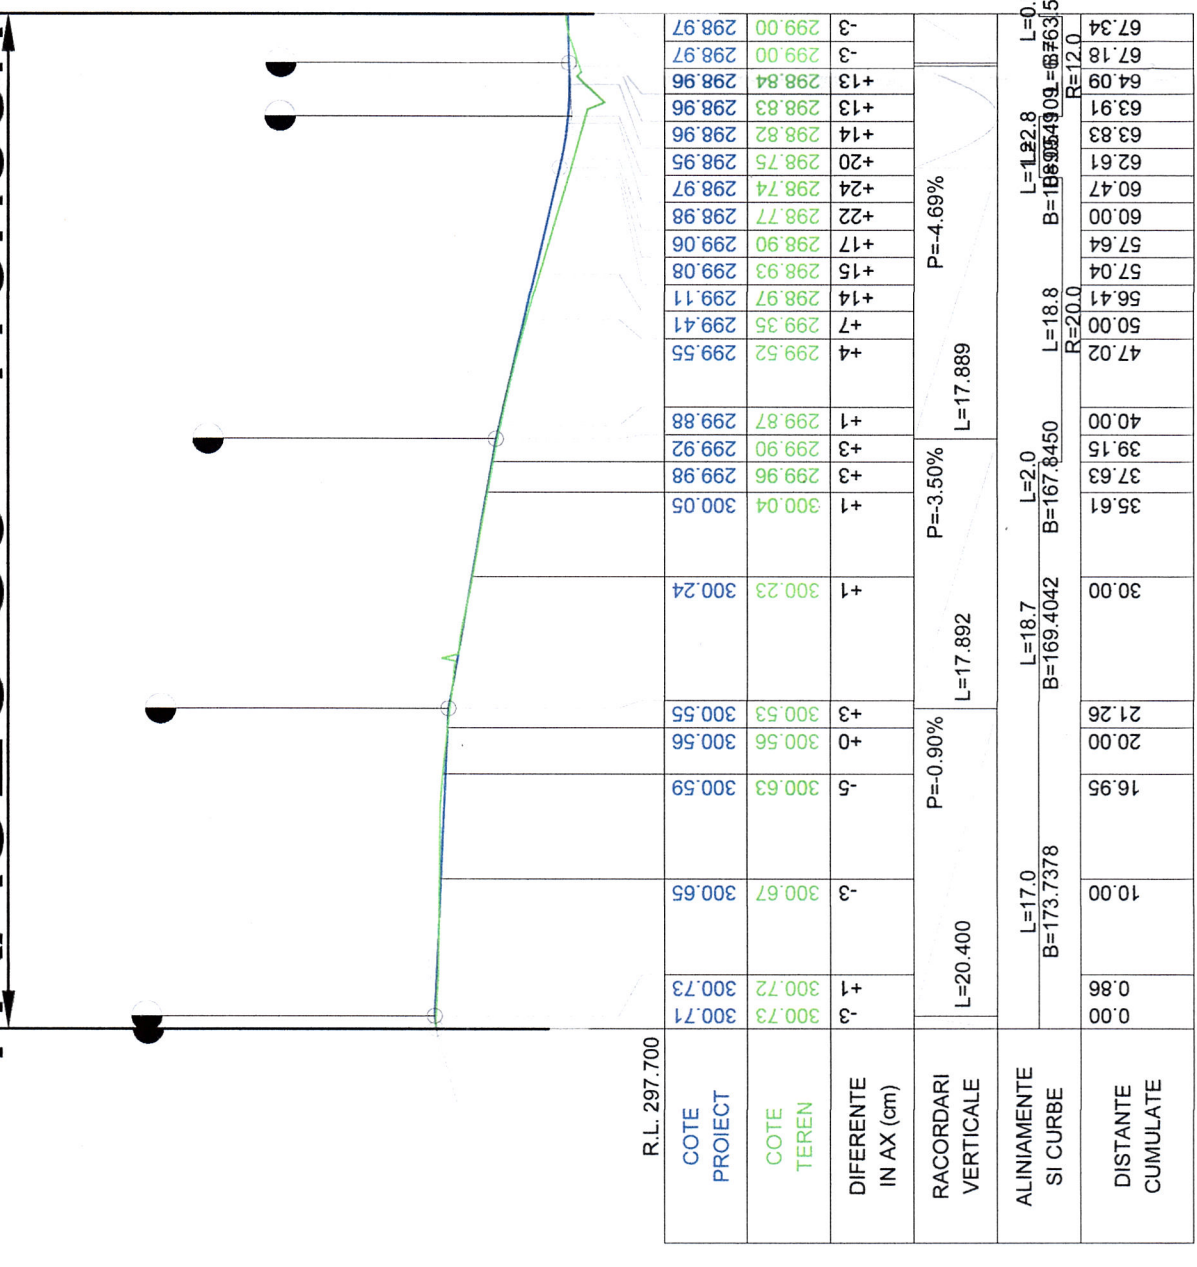

TRASEU S1

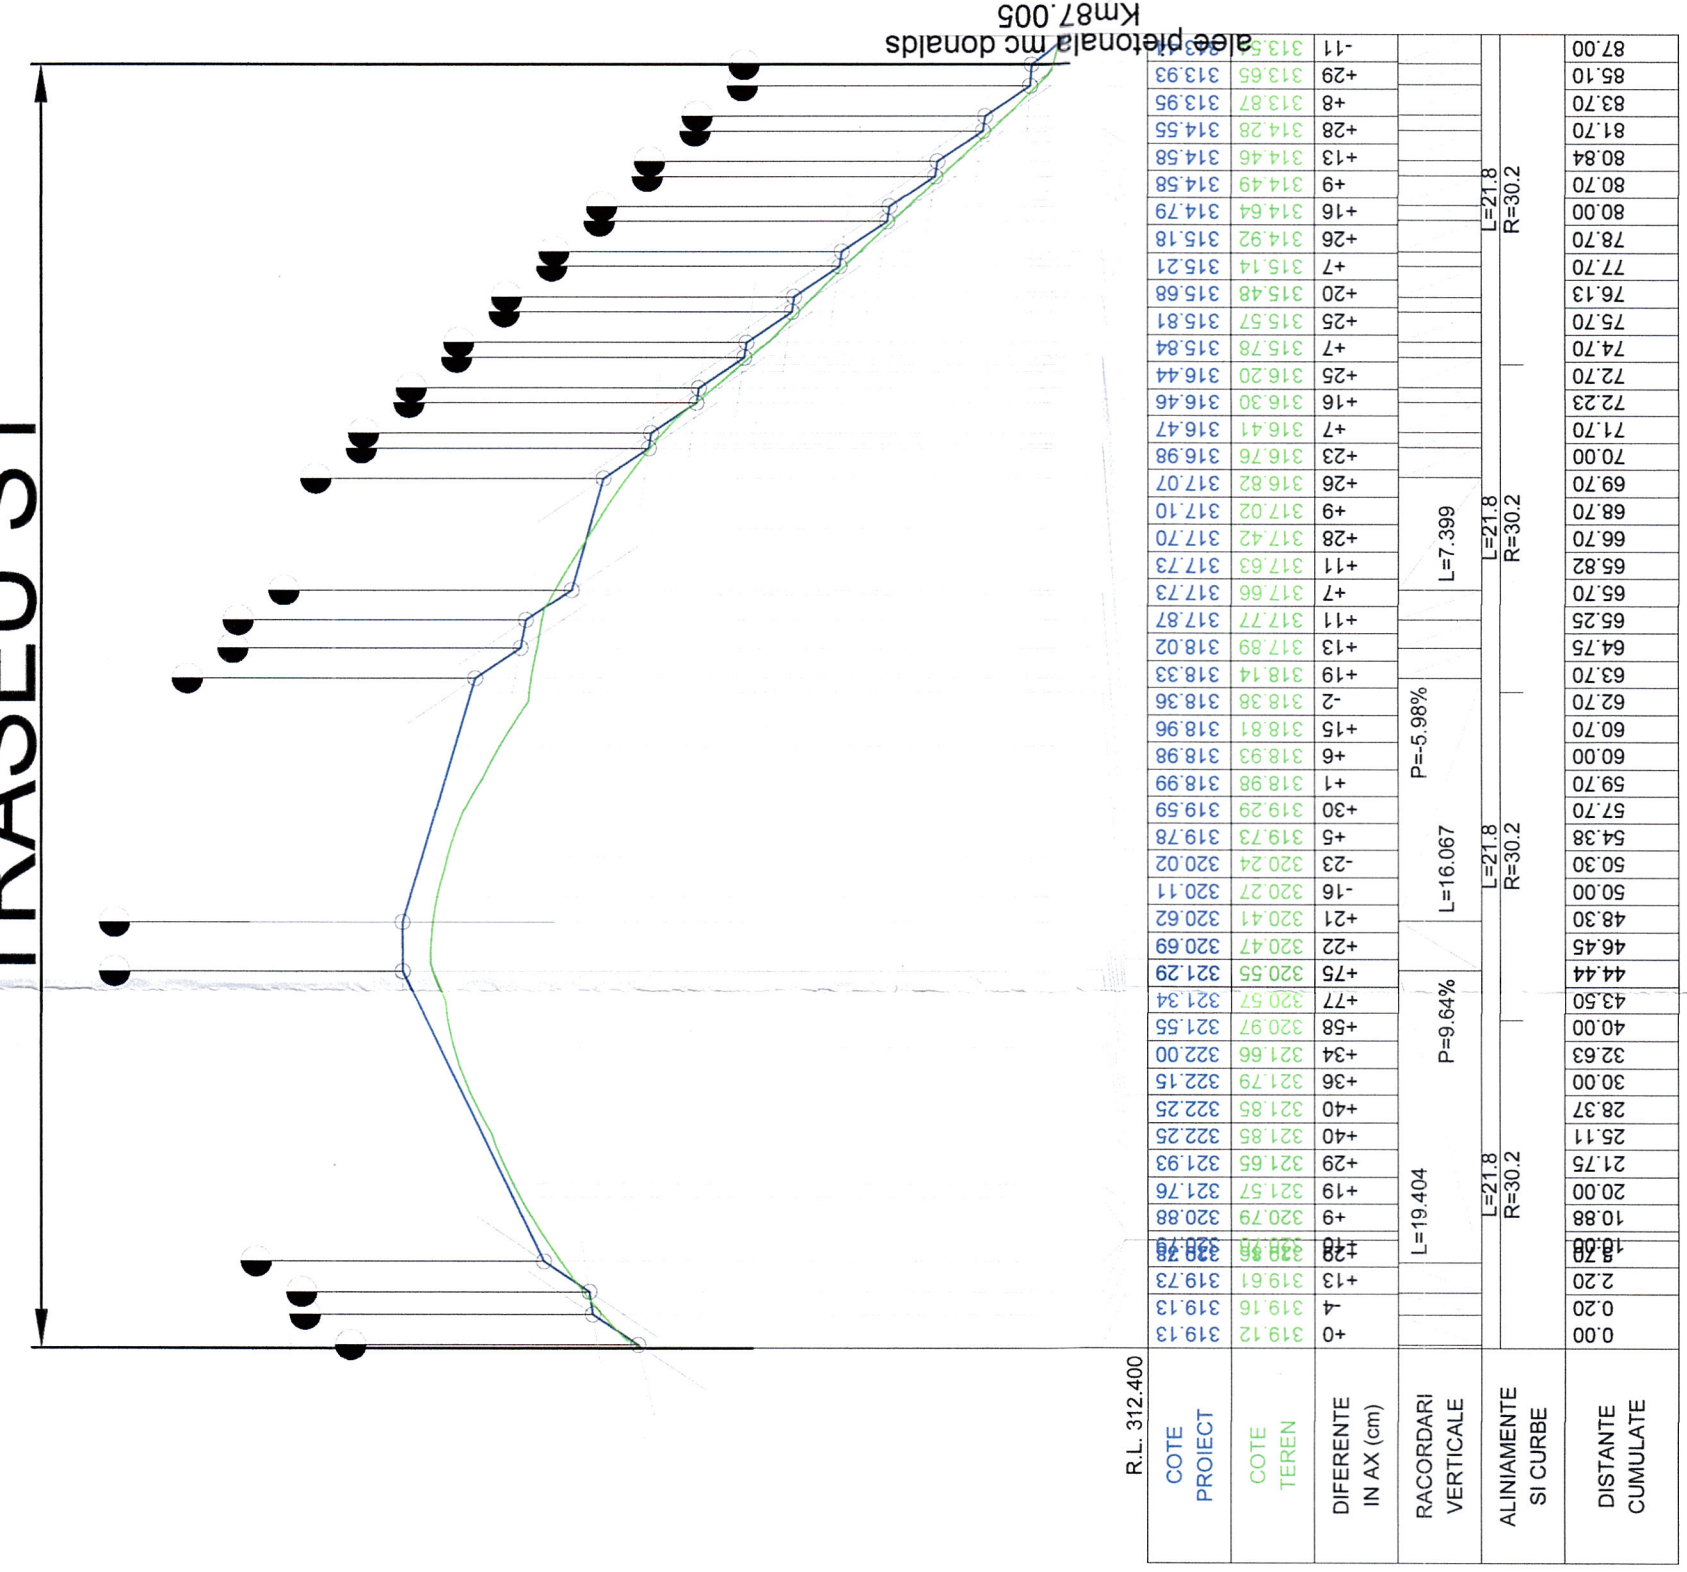

TRASEU Ad - SECTOR 2

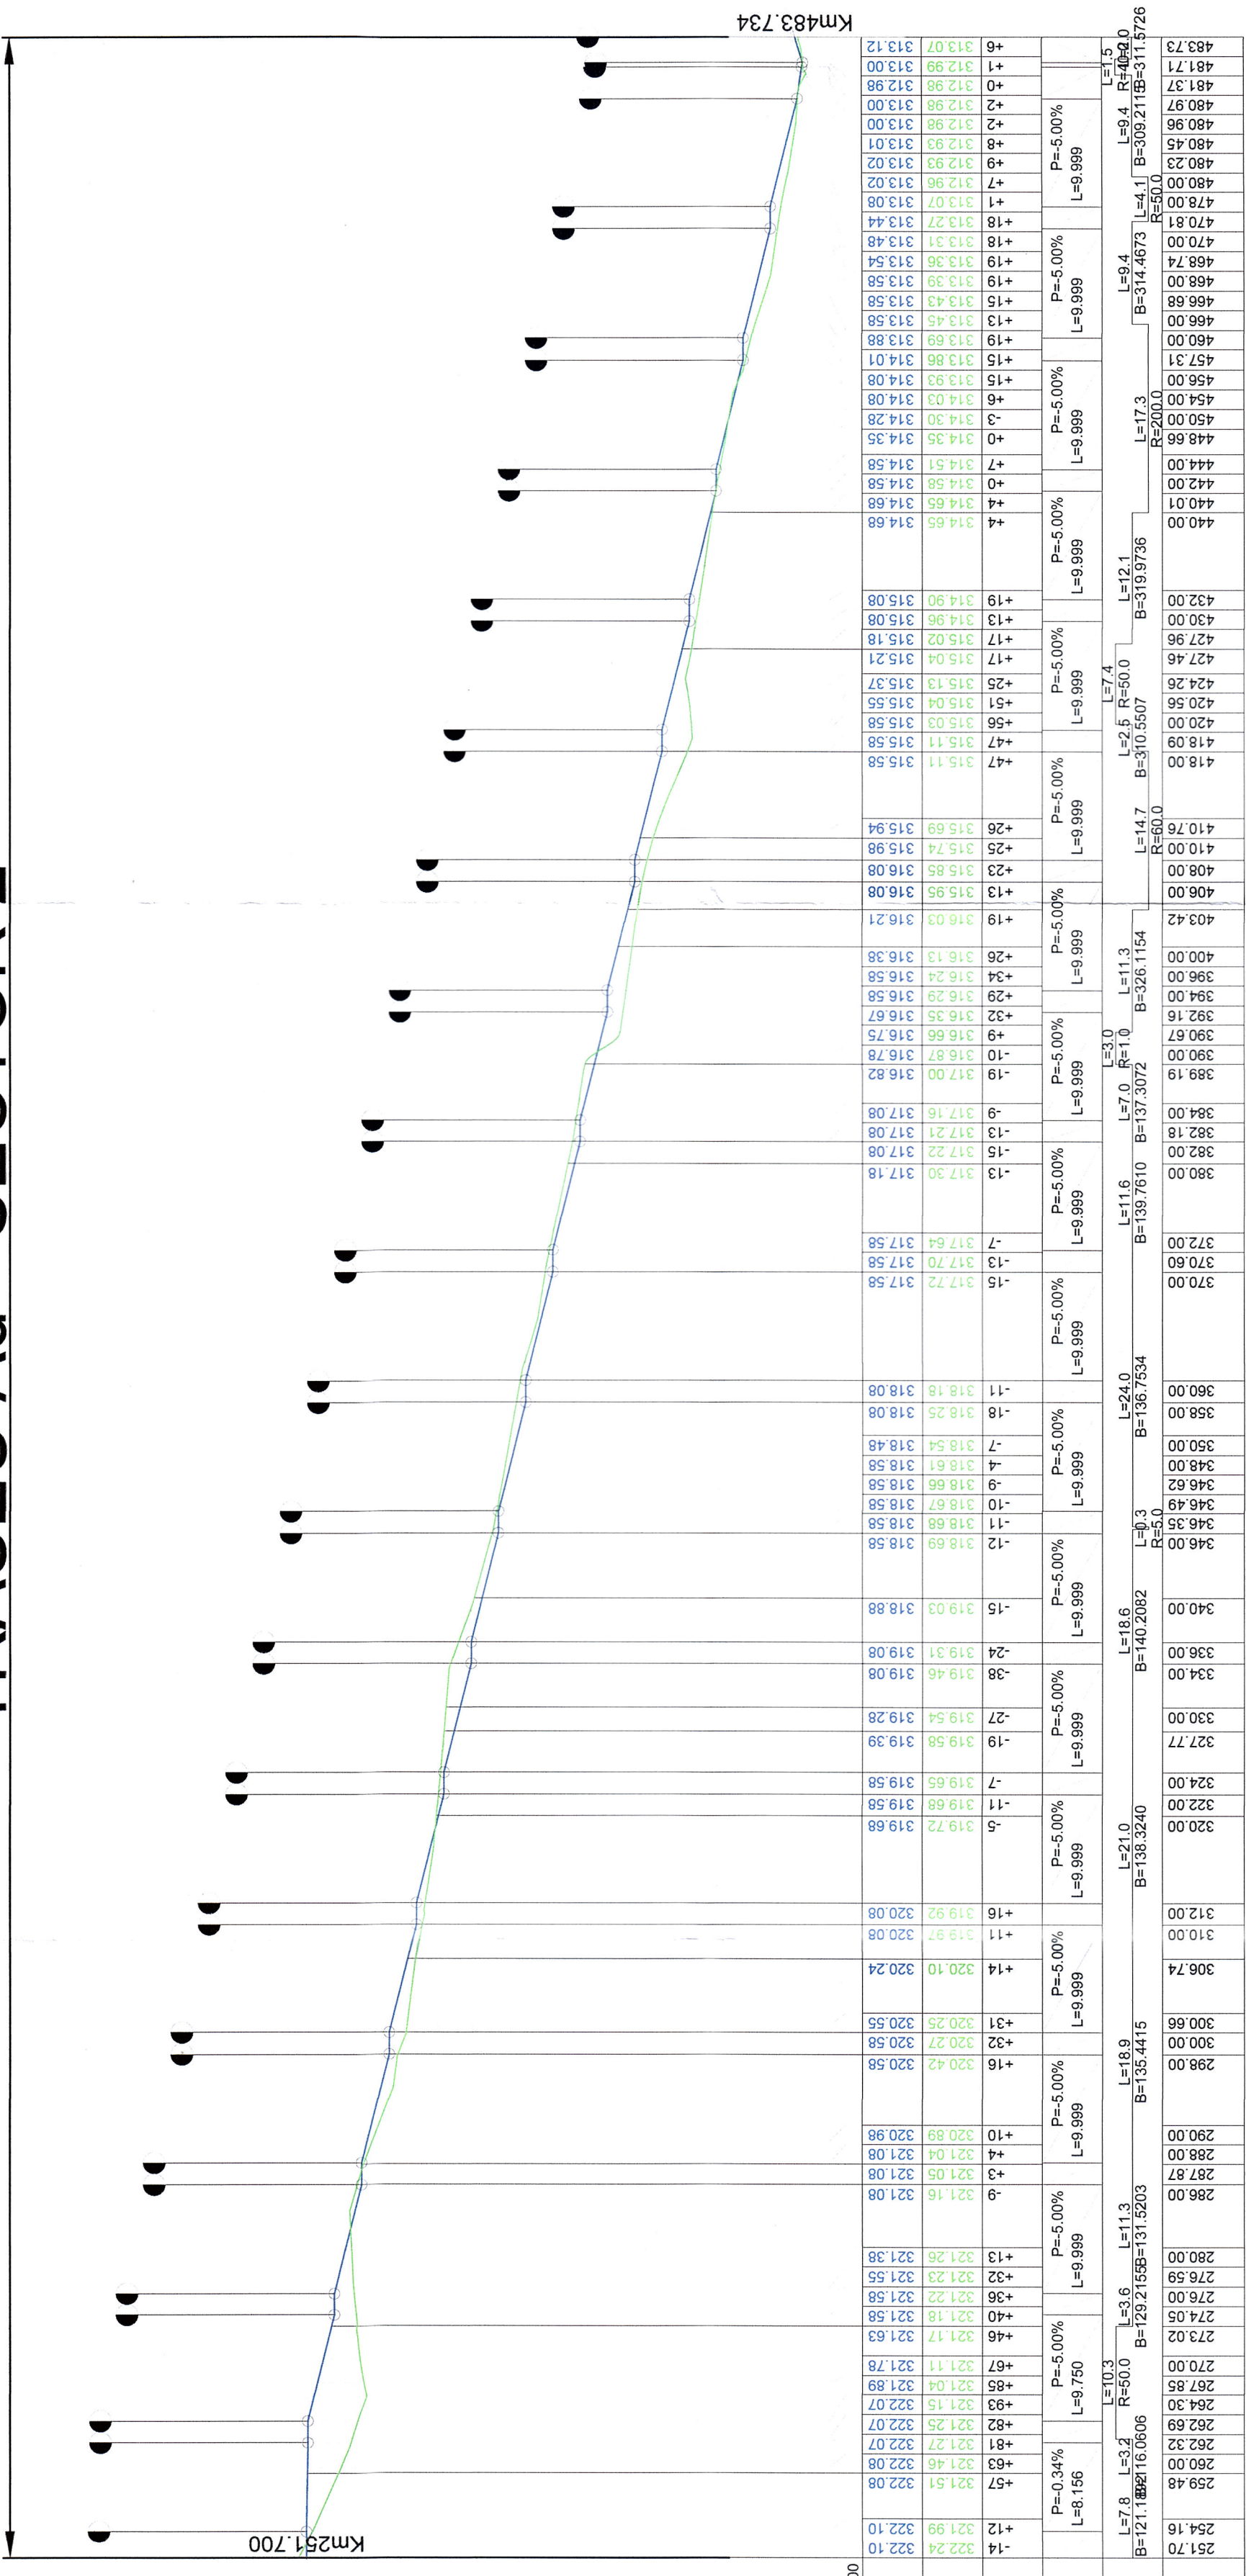




